
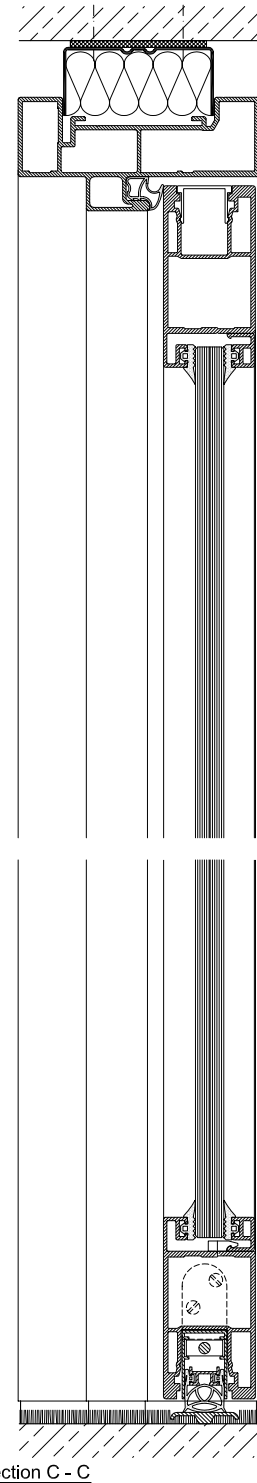
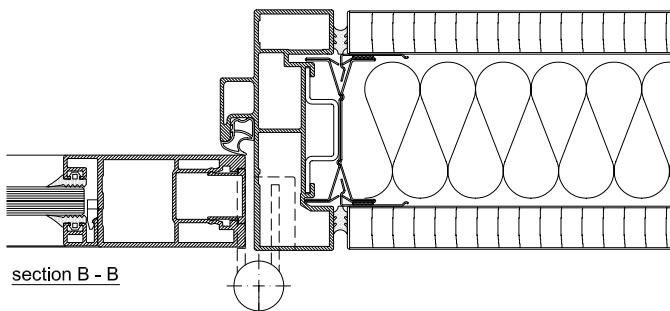
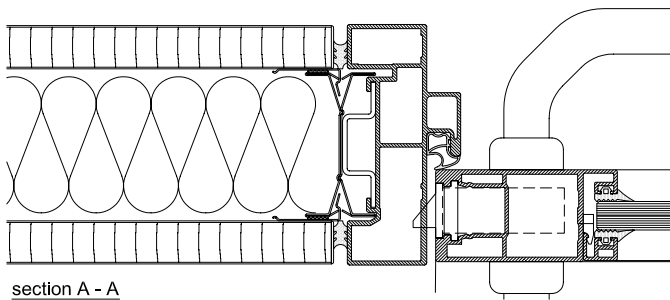


# Aluminium door unit full height


With aluminium frame (alternatively steel frame)  
Aluminium frame door leaf 40mm  
Laminated safety glass 12 mm  
Sound insulation  $R_{w,P} = 34$  dB

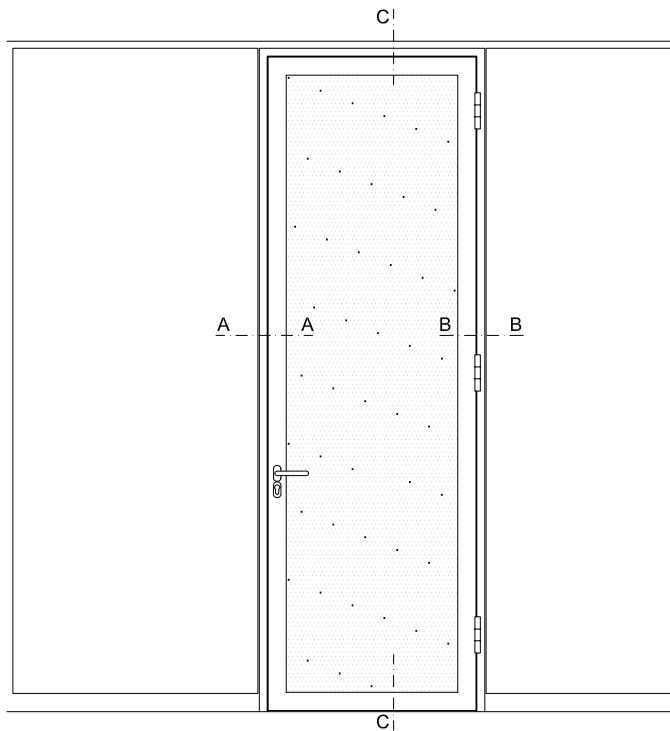

scale ~1:3 FT-A35RH-RR-AN.1

# Aluminium door unit full height

Full height door frame  
Top

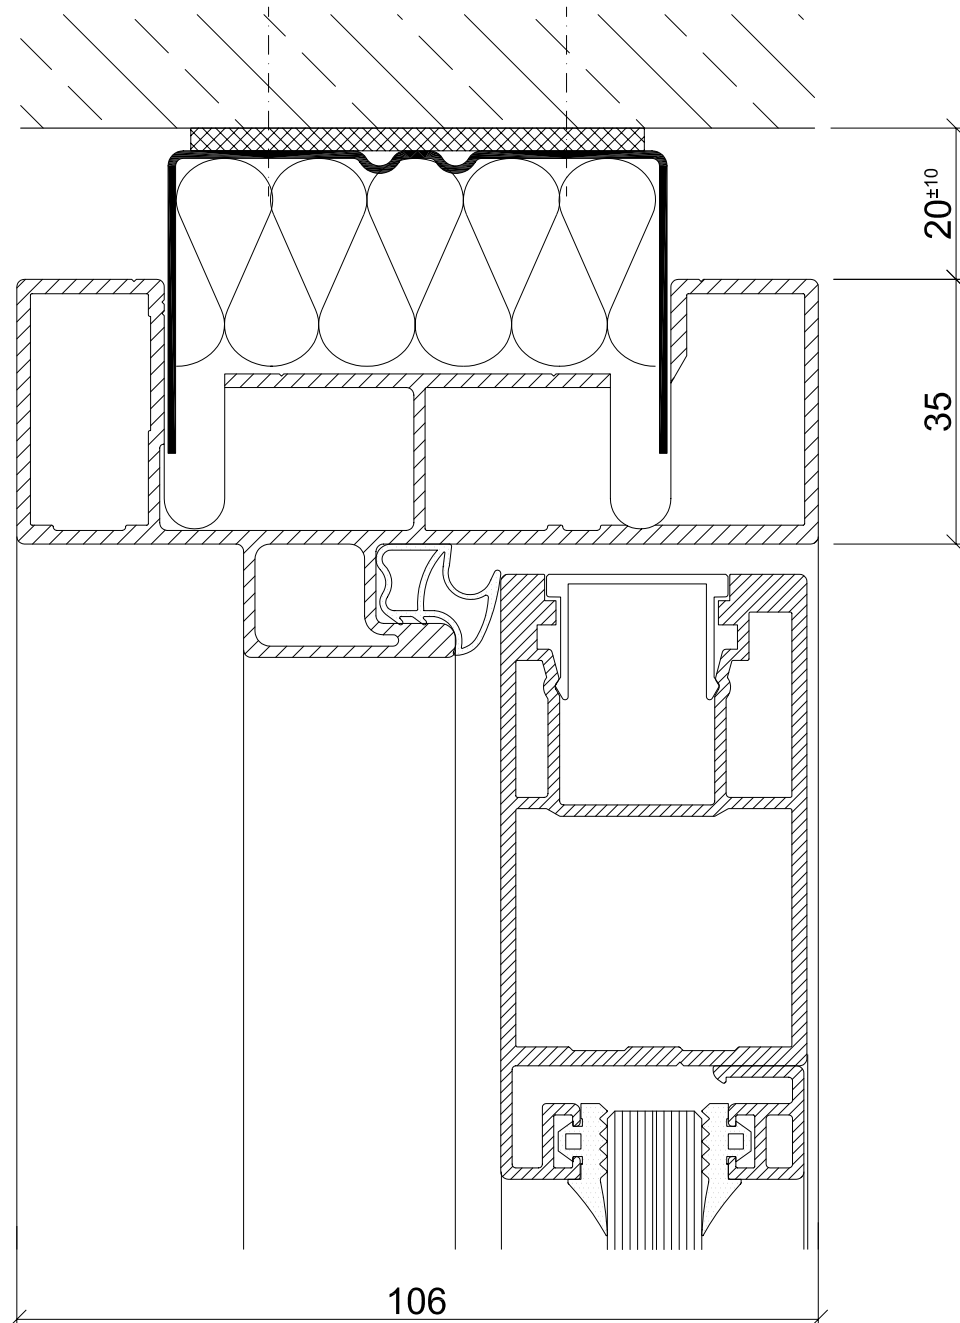

scale 1:1 FT-A35RH-RR-DA.1