
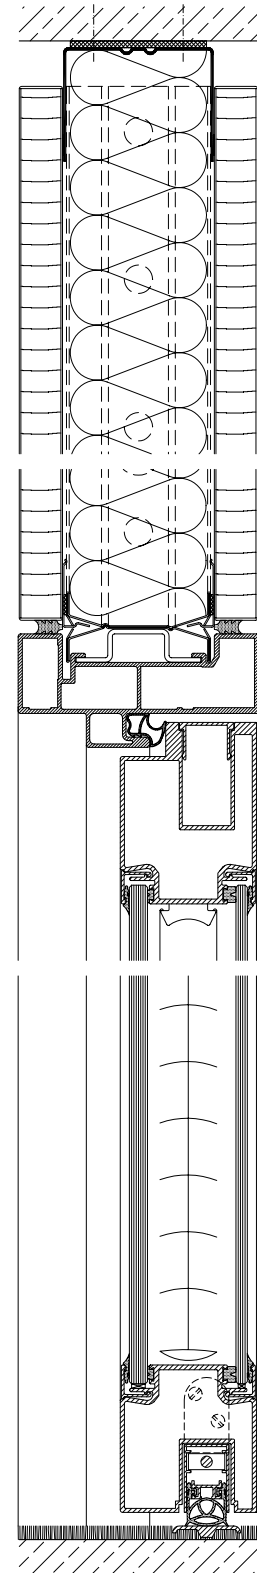
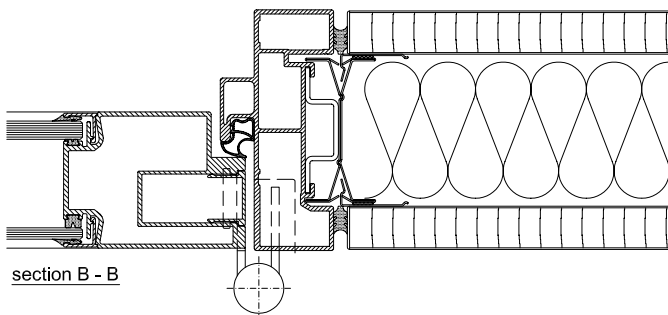
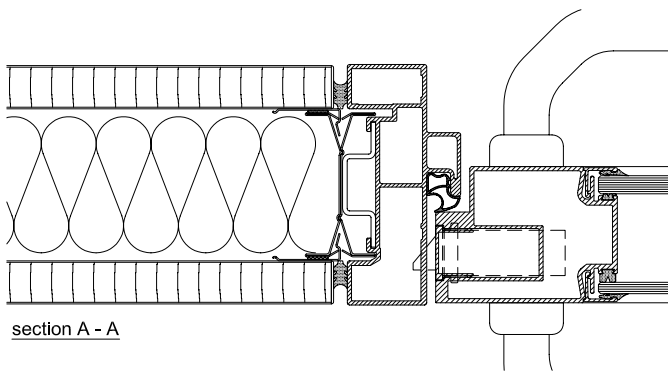


# fecofix door unit

With aluminium frame 35/35 mm  
double glazing door leaf 60 mm  
also with integrated venetian blind  
Sound insulation  $R_{w,P} = 27-37$  dB




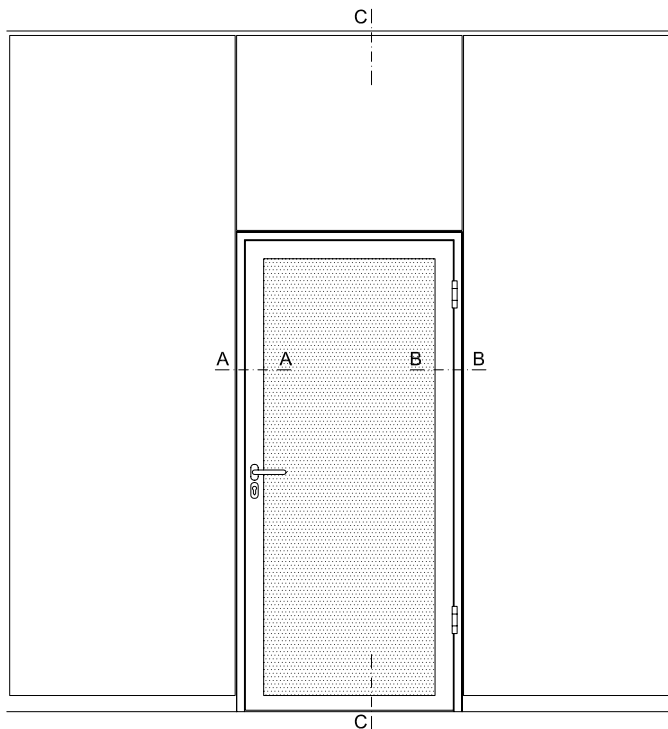


scale ~1:3

FT-A35-FF-AN.1

# fecofix door unit

With aluminium frame 18/50 mm  
double glazing door leaf 60 mm  
also with integrated venetian blind  
Sound insulation  $R_{w,P} = 27-37$  dB

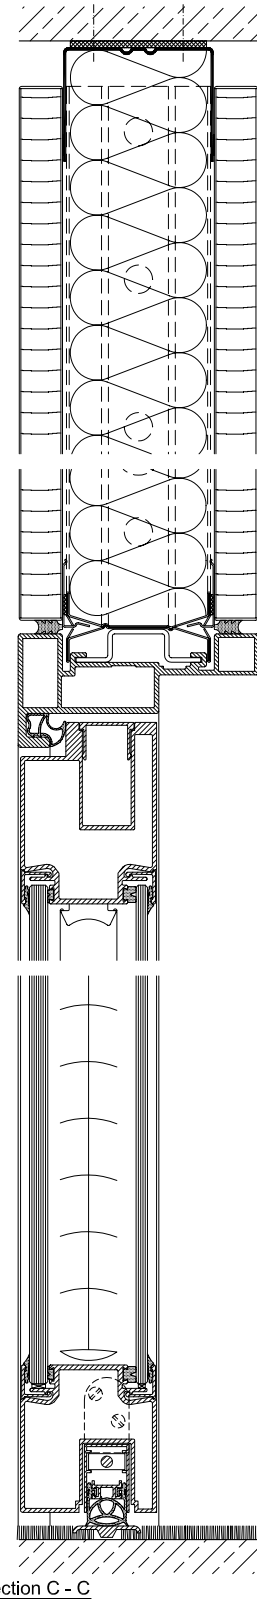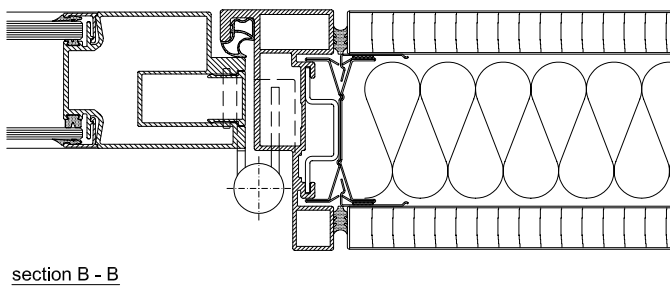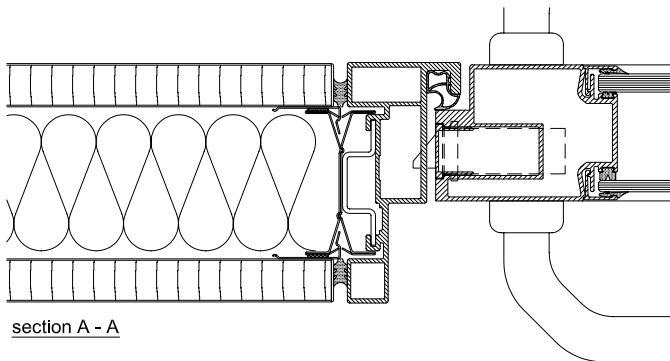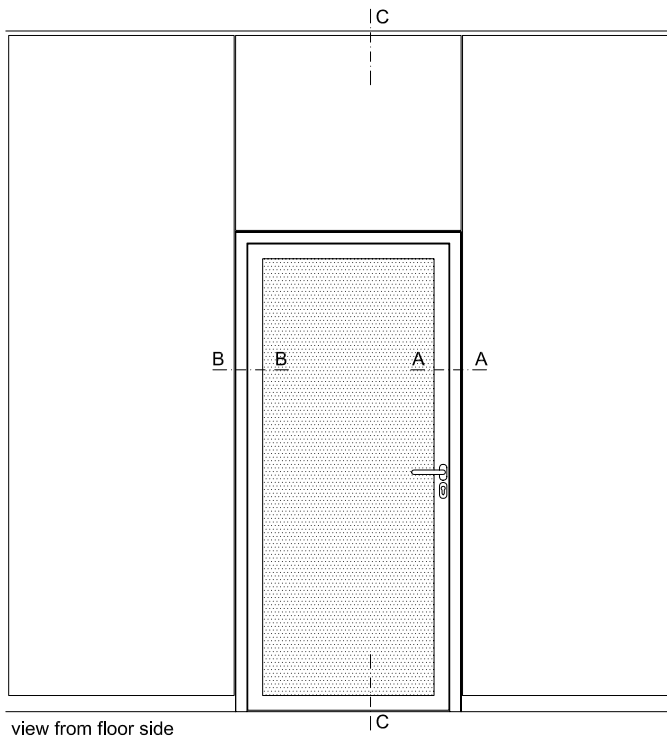


scale ~1:3

FT-A50-FF-AN.1

# fecofix door unit

Side of lock / solid wall

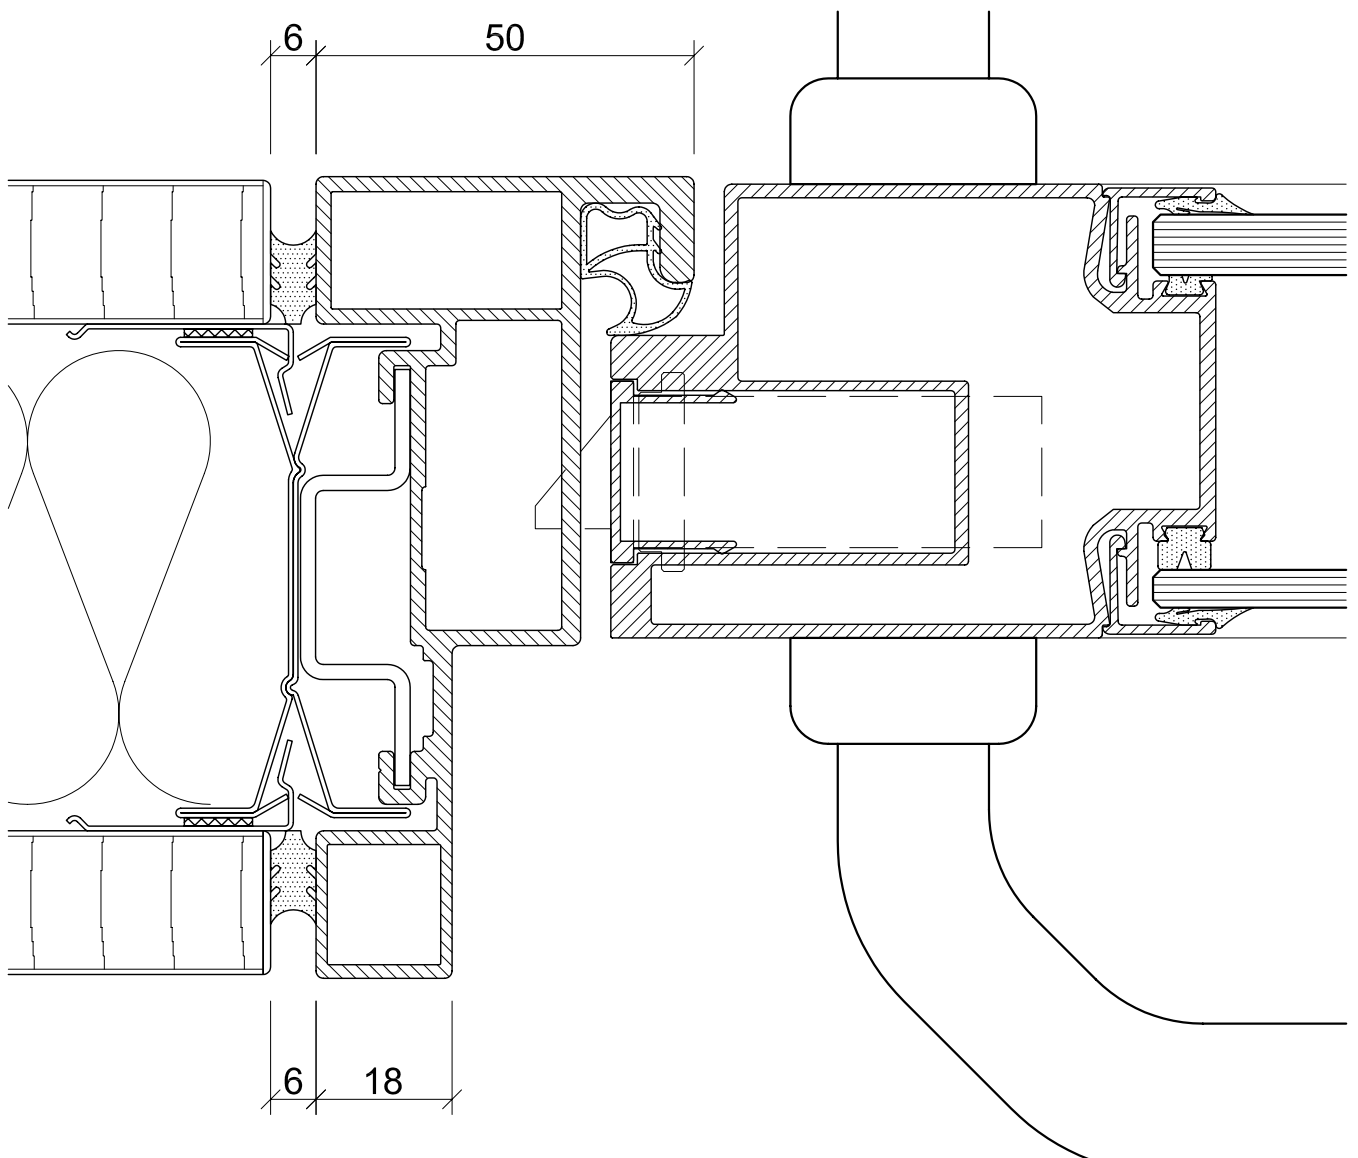


scale 1:1

FT-A50-FF-SS.1

# fecofix door unit

Side of hinges / solid wall

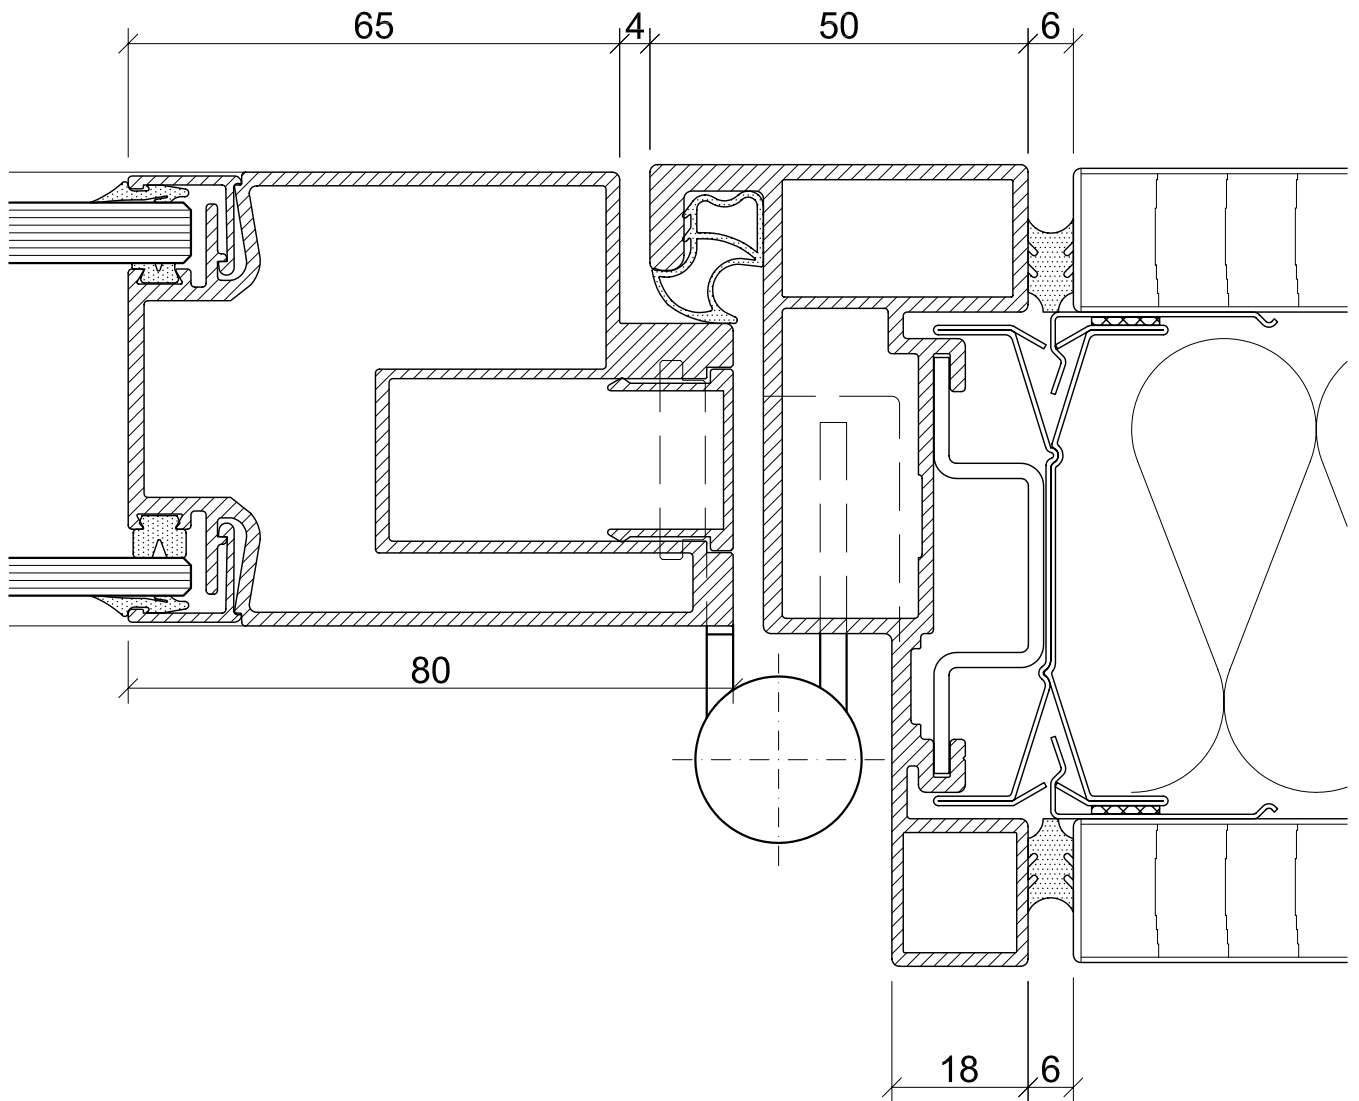


scale 1:1

FT-A50-FF-BS.1

# fecofix door unit

Horizontal joint

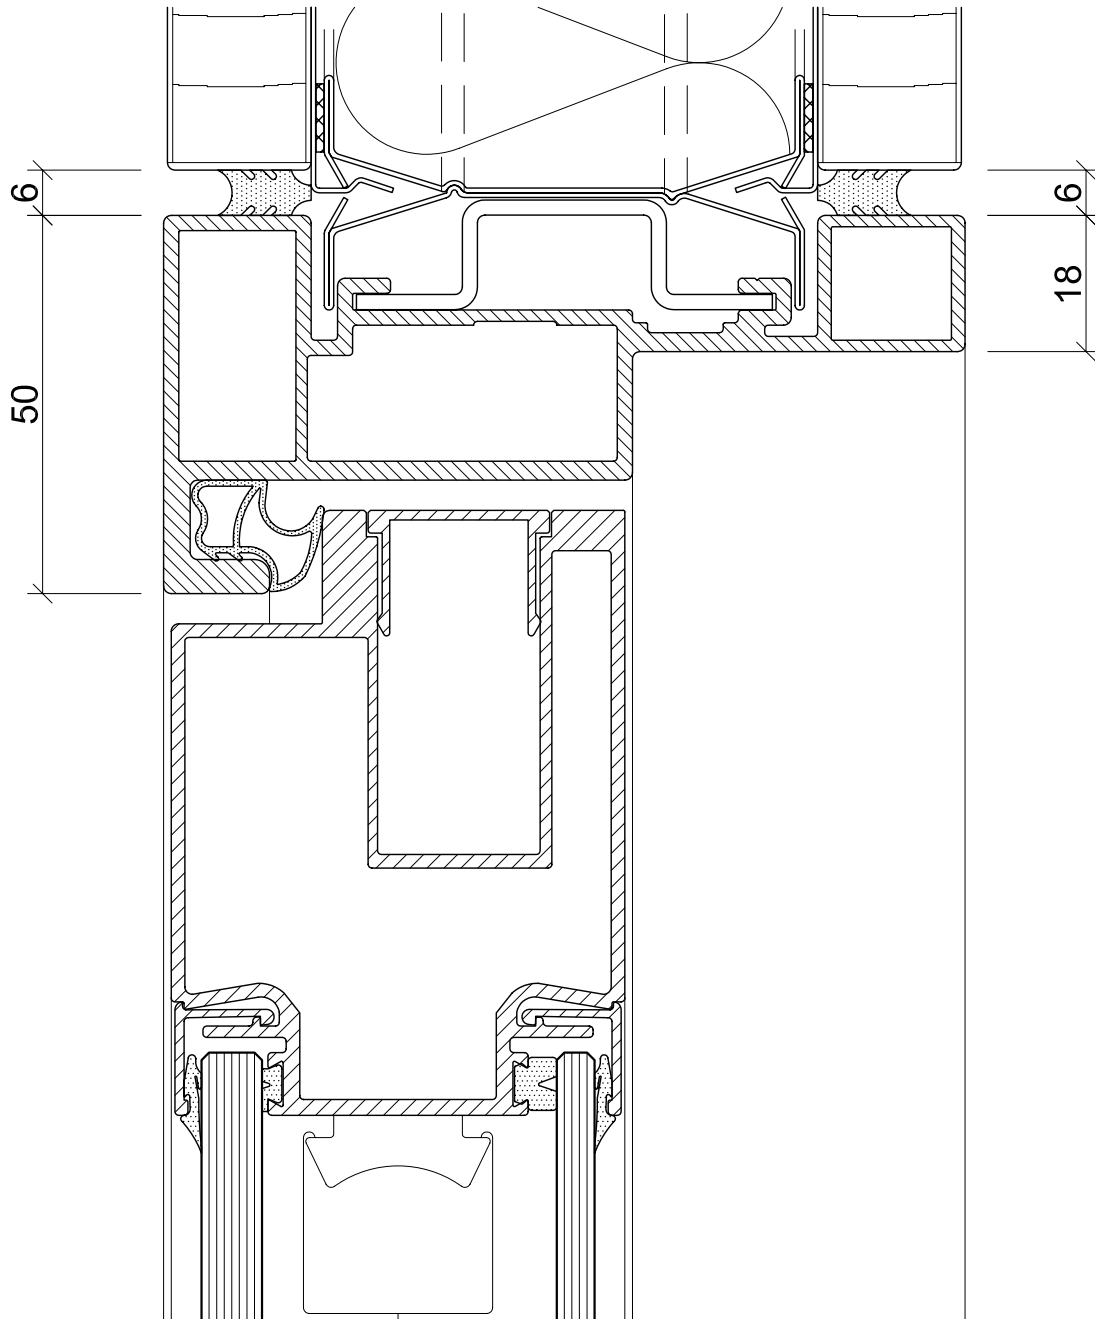


scale 1:1

FT-A50-FF-HF.1

# fecofix door unit

Bottom

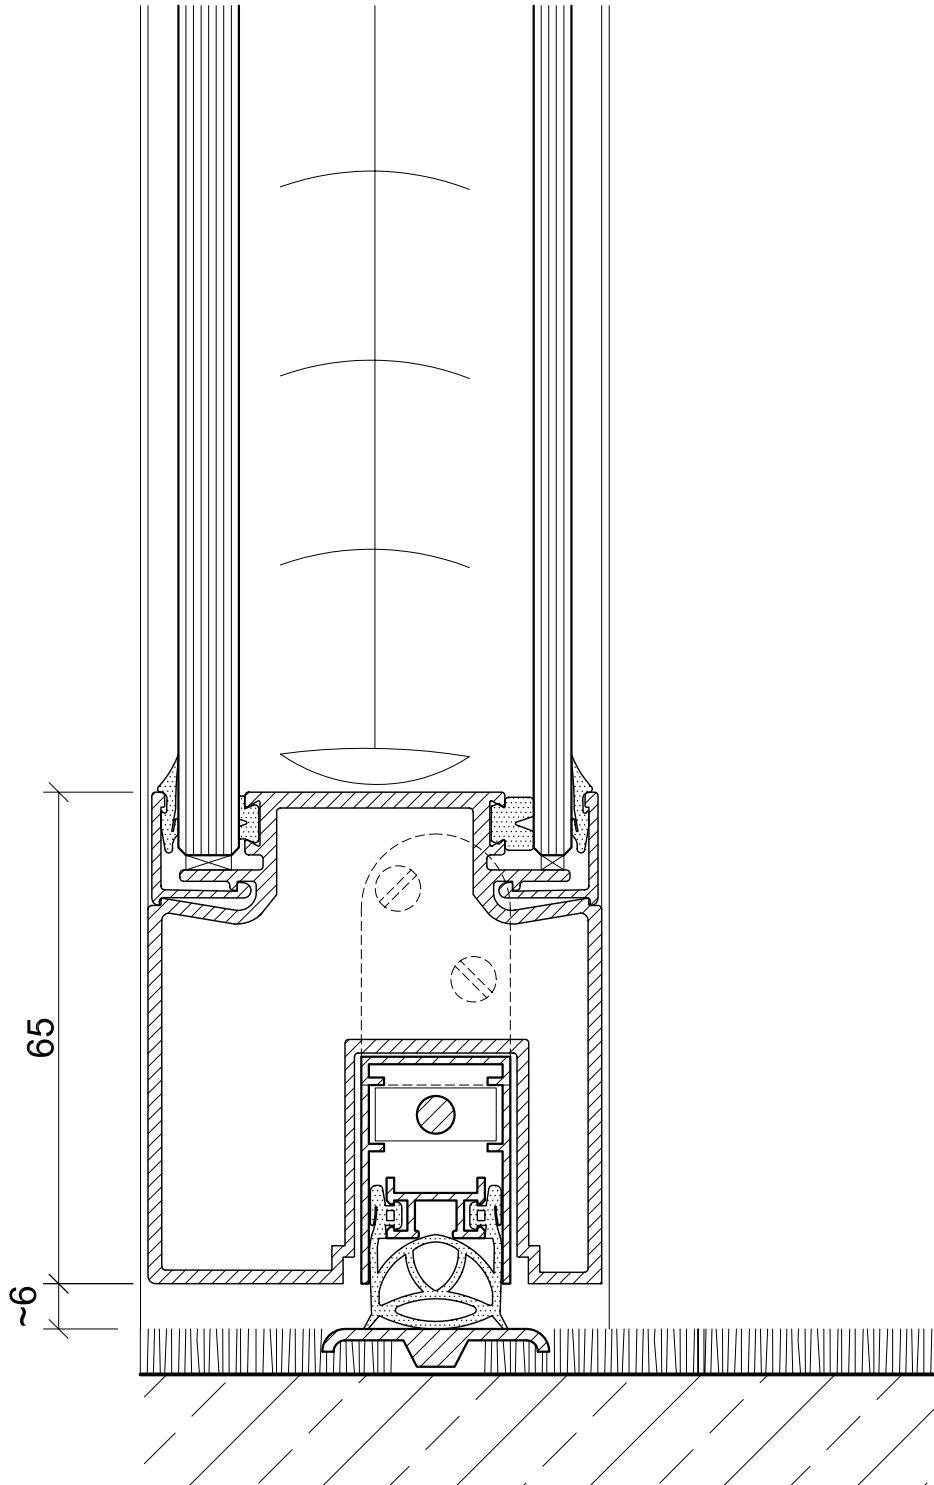

scale 1:1

FT-A50-FF-BA.1