
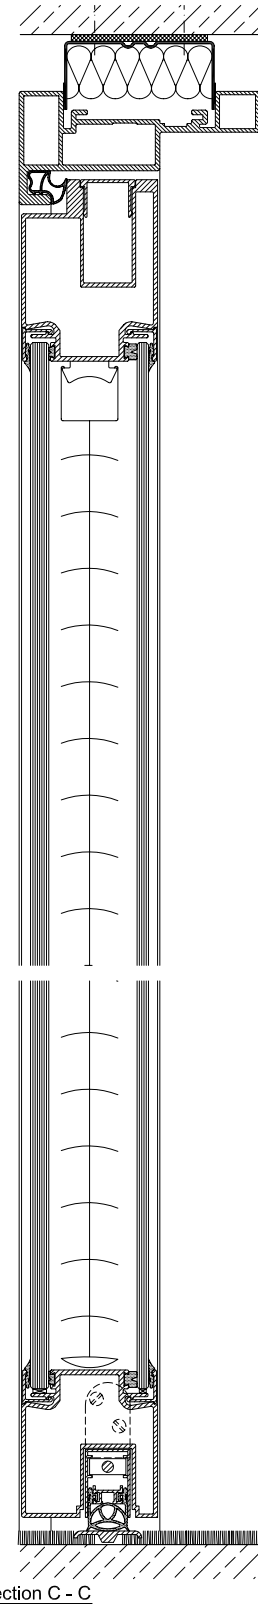
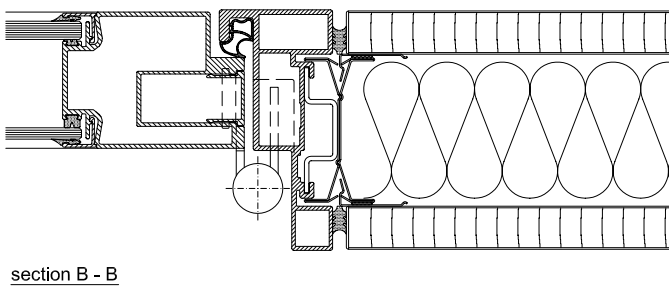
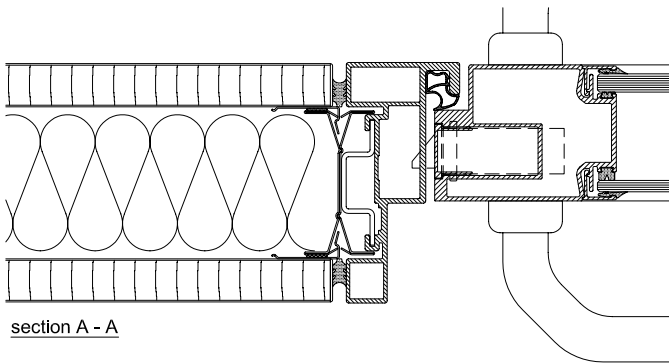


# fecofix door unit full height


With aluminium frame 18/50 mm  
double glazing door leaf 60 mm  
also with integrated venetian blind

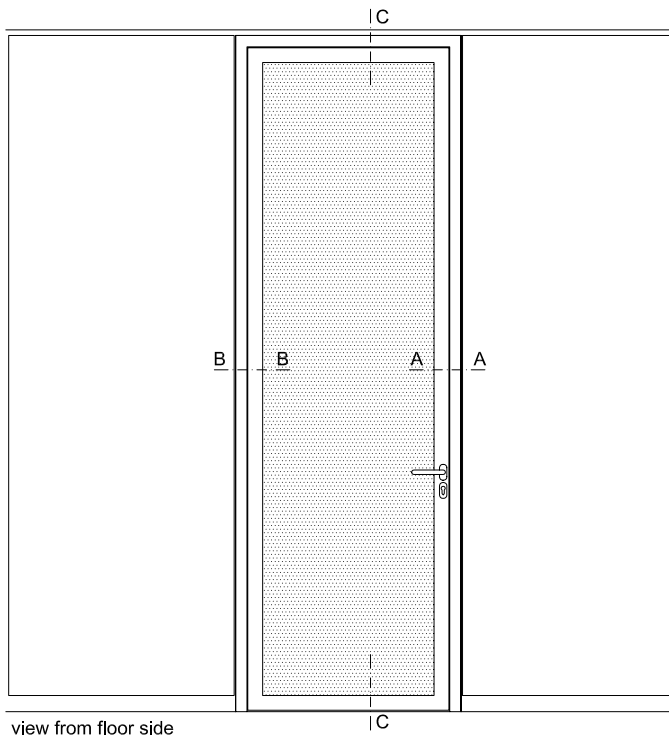

scale ~1:3 FT-A50RH-FF-AN.1

# fecofix door unit full height

Top

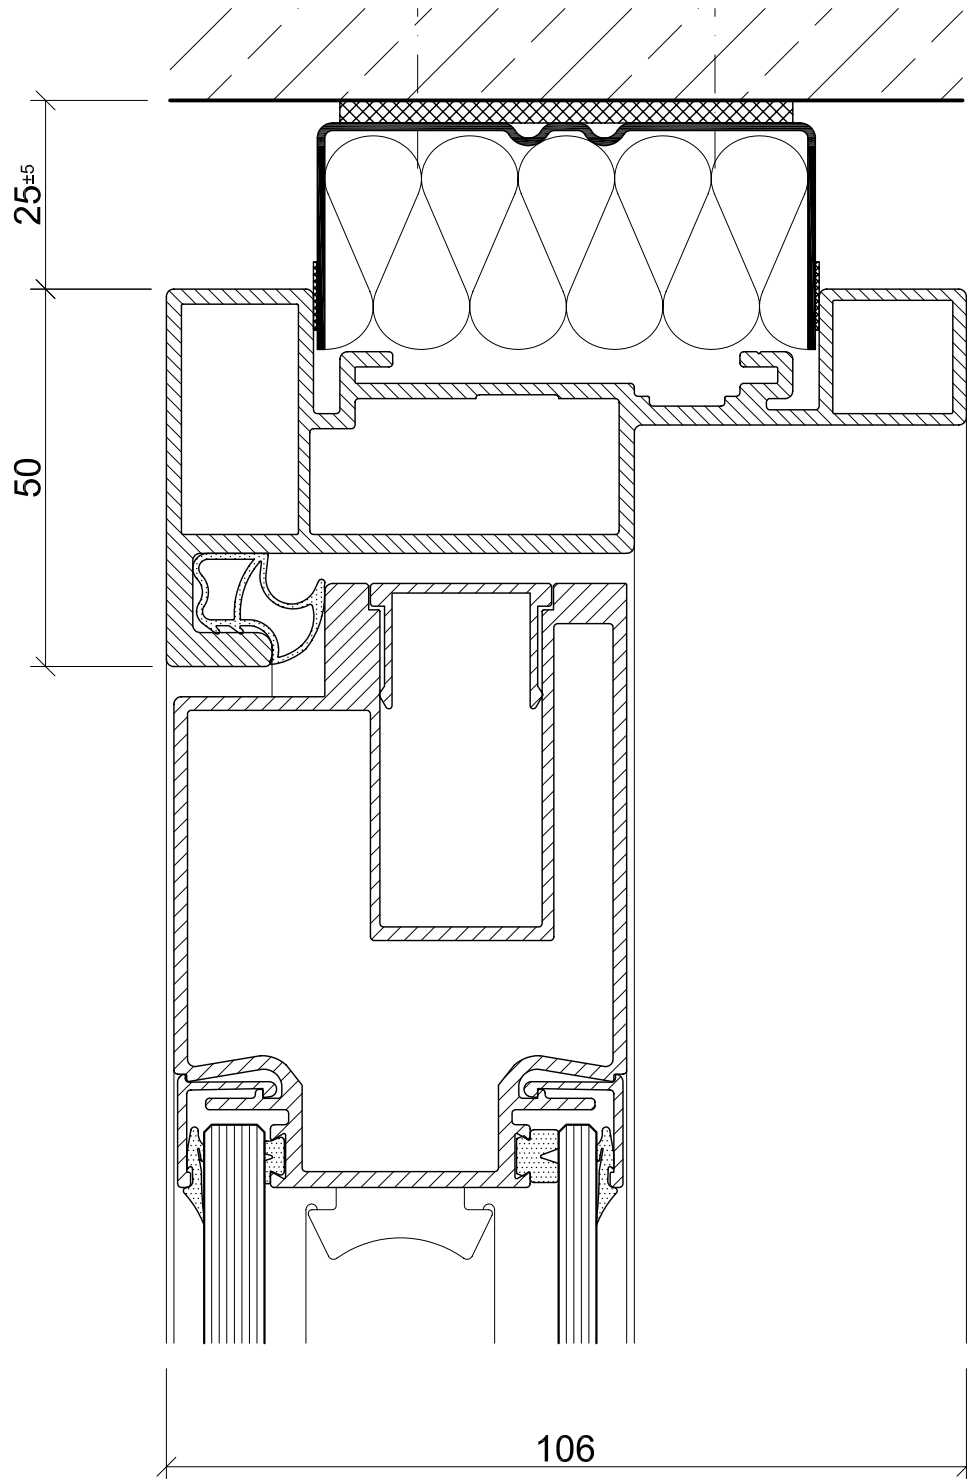

M 1:1

FF-A50RH-FF-DA.1