
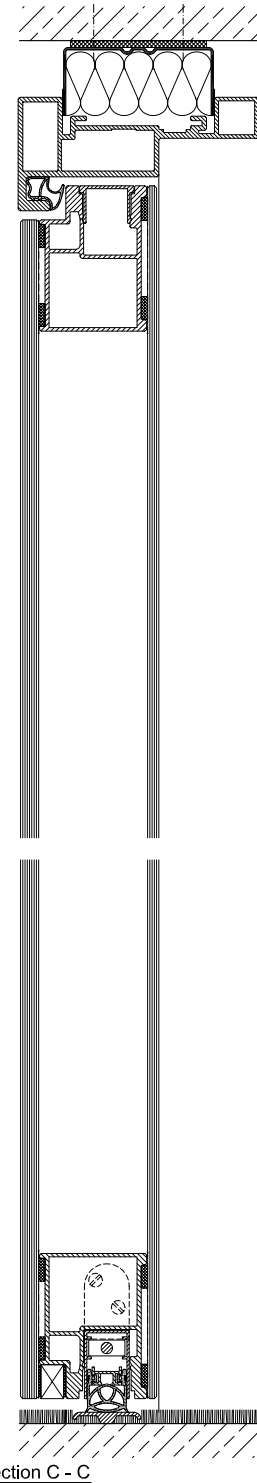
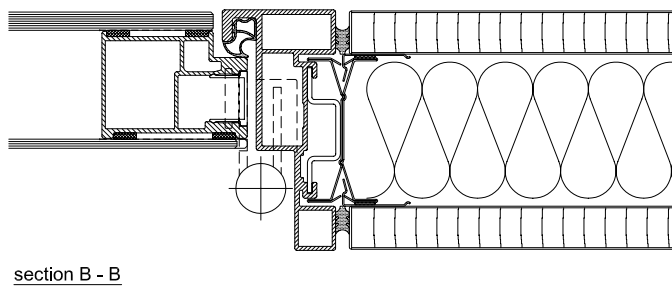
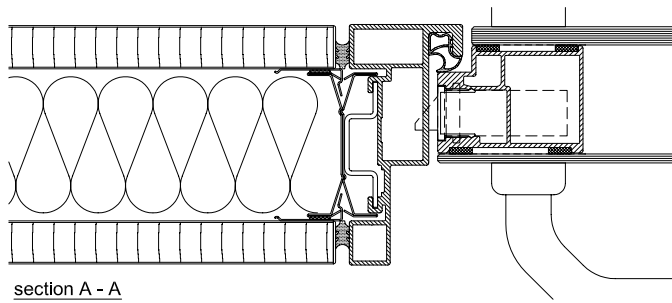


# fecostruct door unit full height


With aluminium frame 18/50 mm  
Bonded double glazing door leaf 60 mm  
Sound insulation  $R_{w,P} = 36$  dB

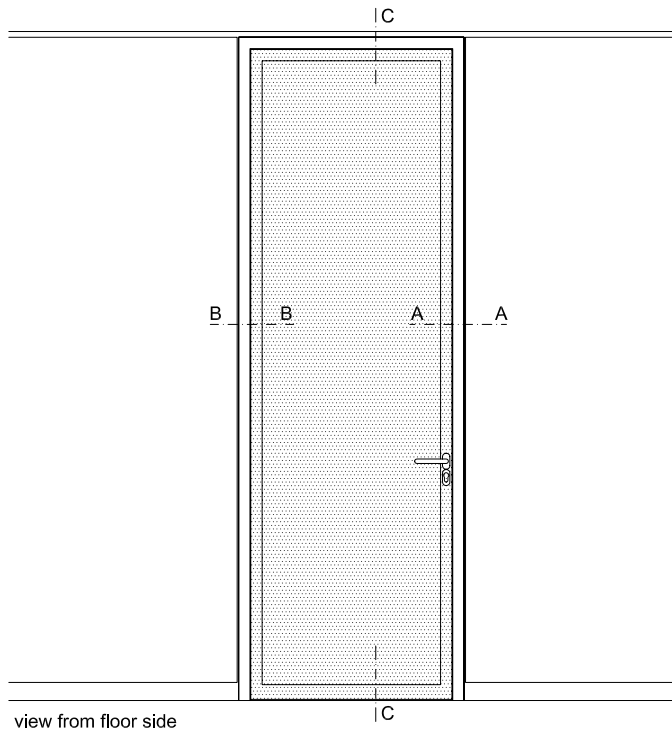

scale ~1:3 FT-A50RH-FS-AN.1

# fecostruct door unit full height





Top

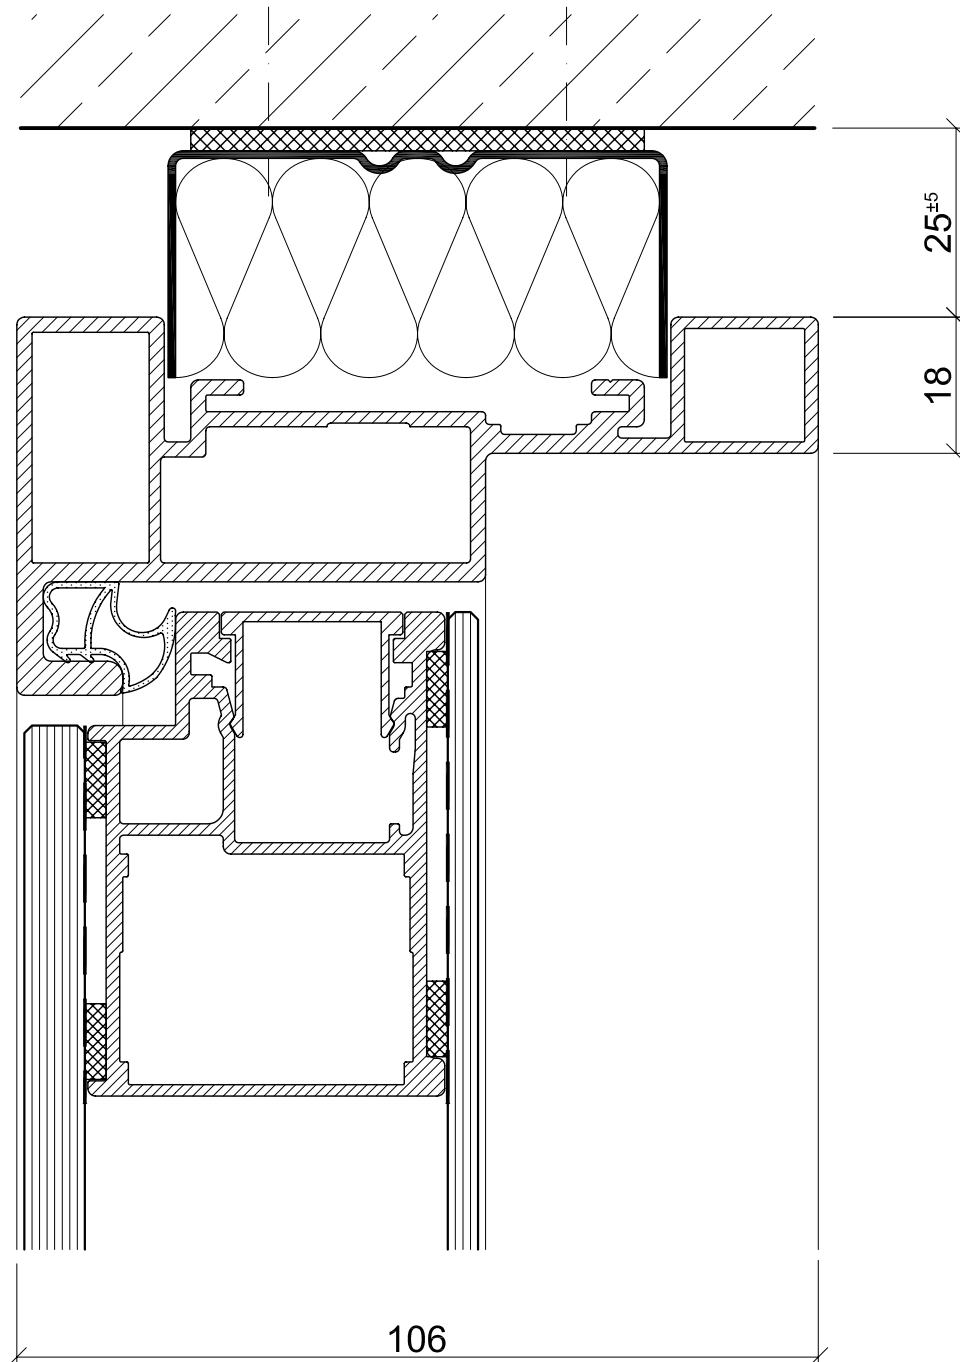

scale 1:1 FT-A50RH-FS-DA.1

# fecostruct door unit full height

With aluminium frame 18/50 mm  
Bonded single glazing door leaf 55 mm

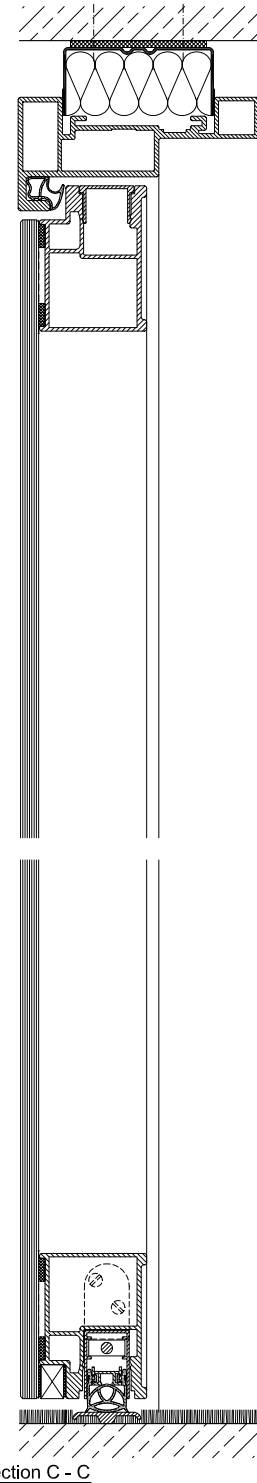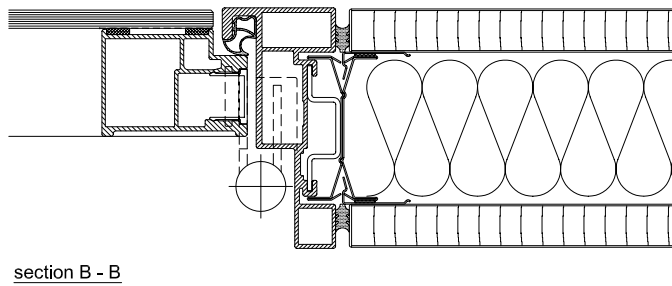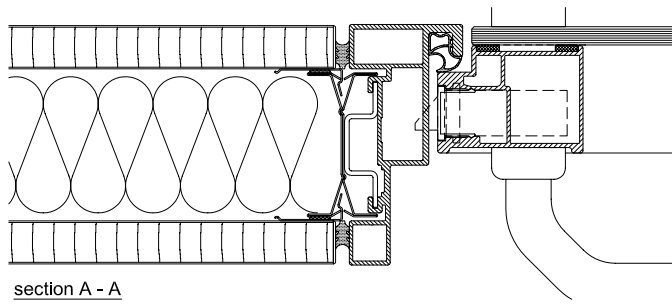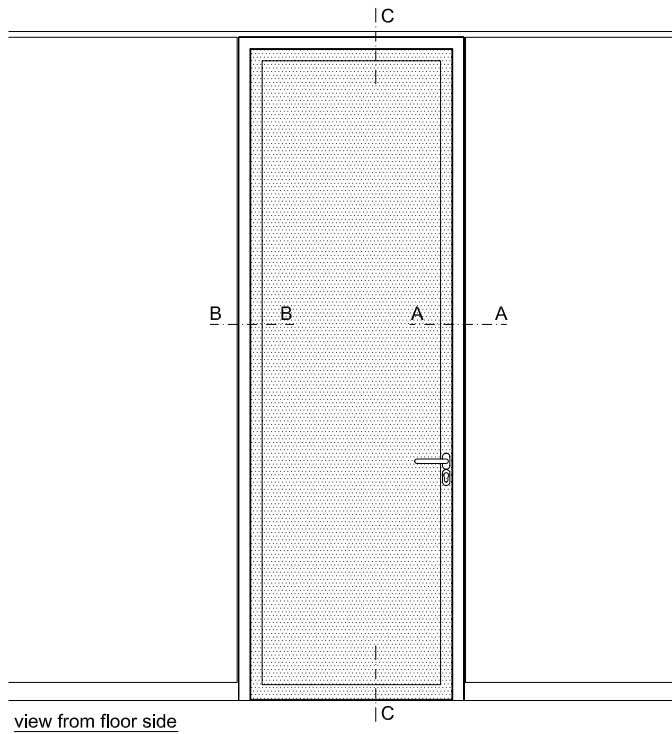

scale ~1:3 FT-A50RH-FS-AN.2