


Aluminium plinth

Bottom
with aluminium-plinth

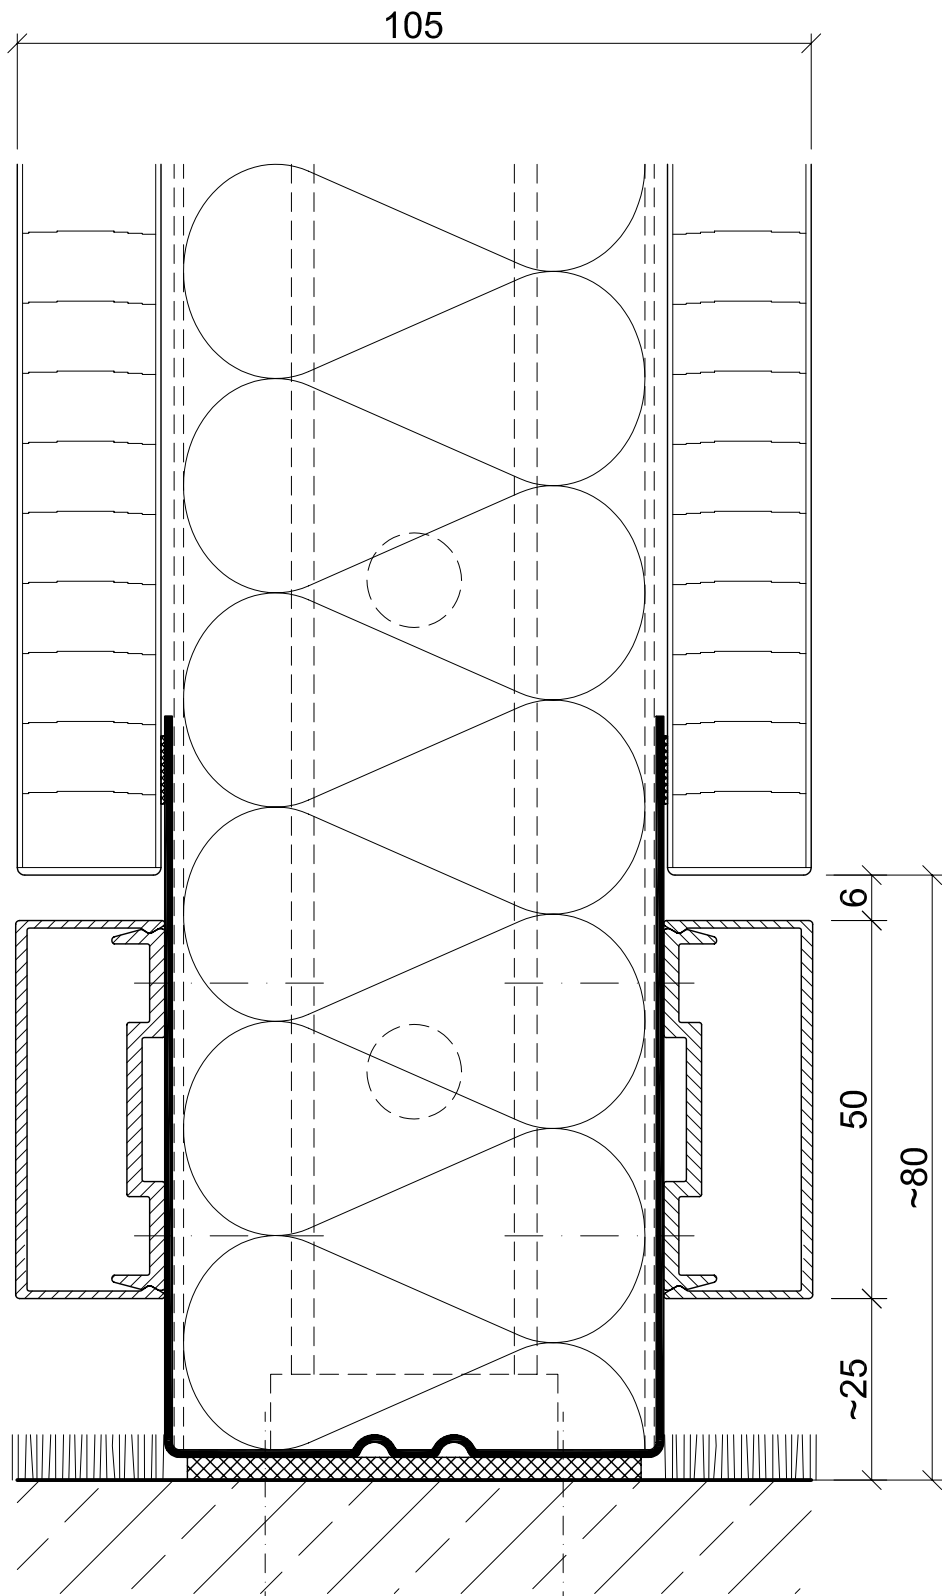

scale 1:1

FD-SO-AL.1