


Connection Bandraster

T-connection Bandraster
Solid wall / solid wall

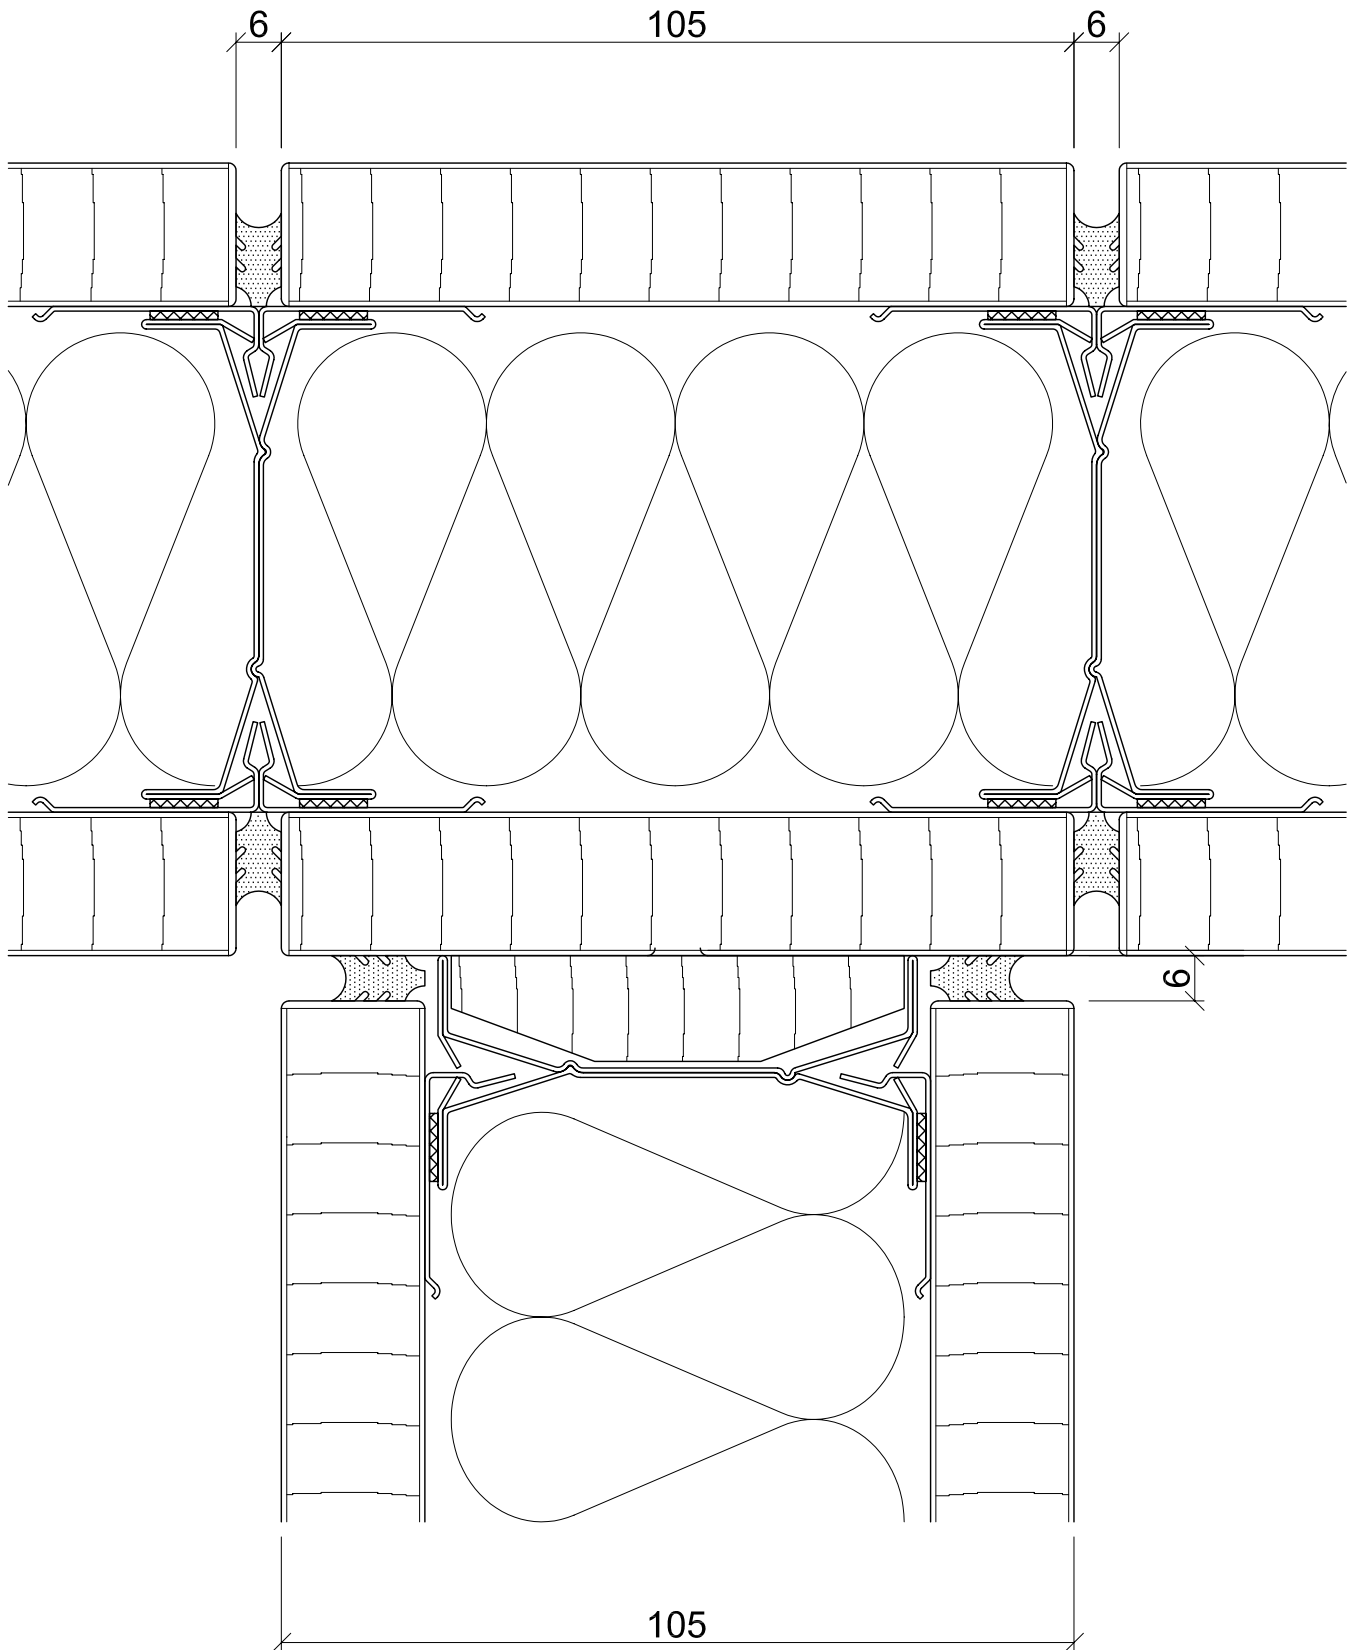


scale 1:1

FD-TS-BR.1

Connection solid wall

T-connection
Solid wall / solid wall

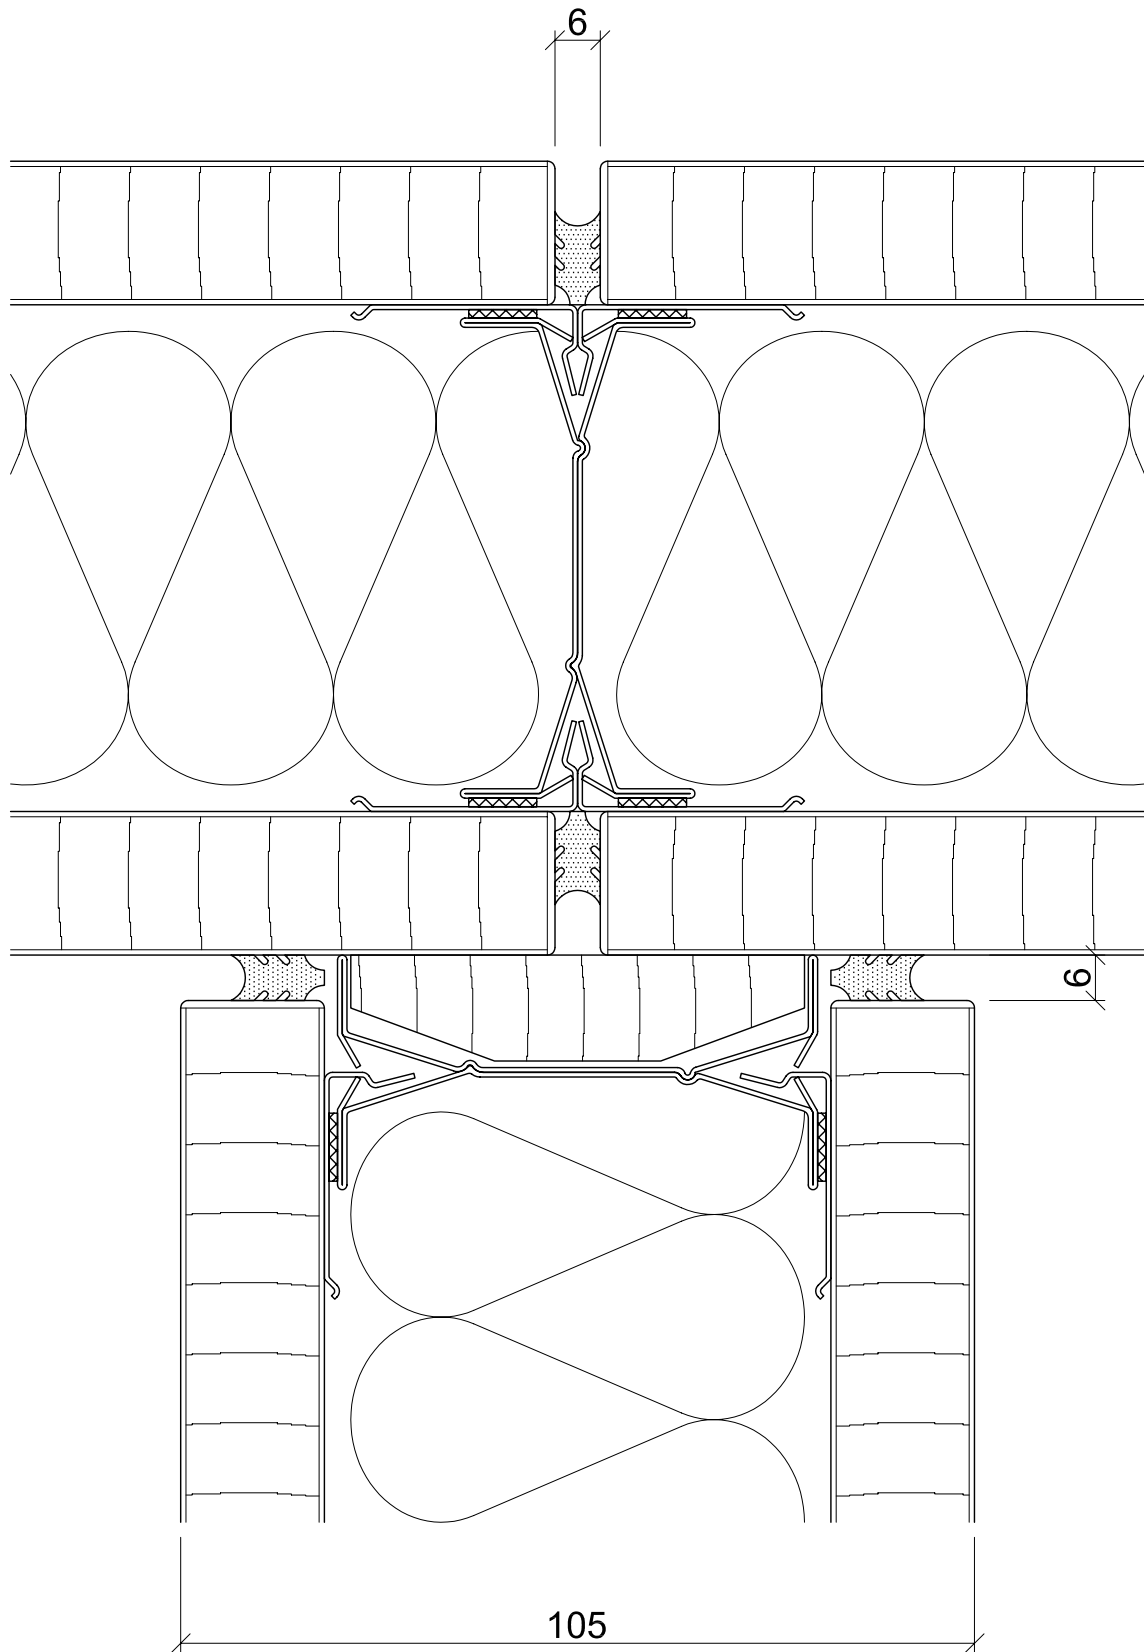


scale 1:1

FD-TS-AS.1

Connection fecopur

T-connection
Solid wall / glass wall fecopur

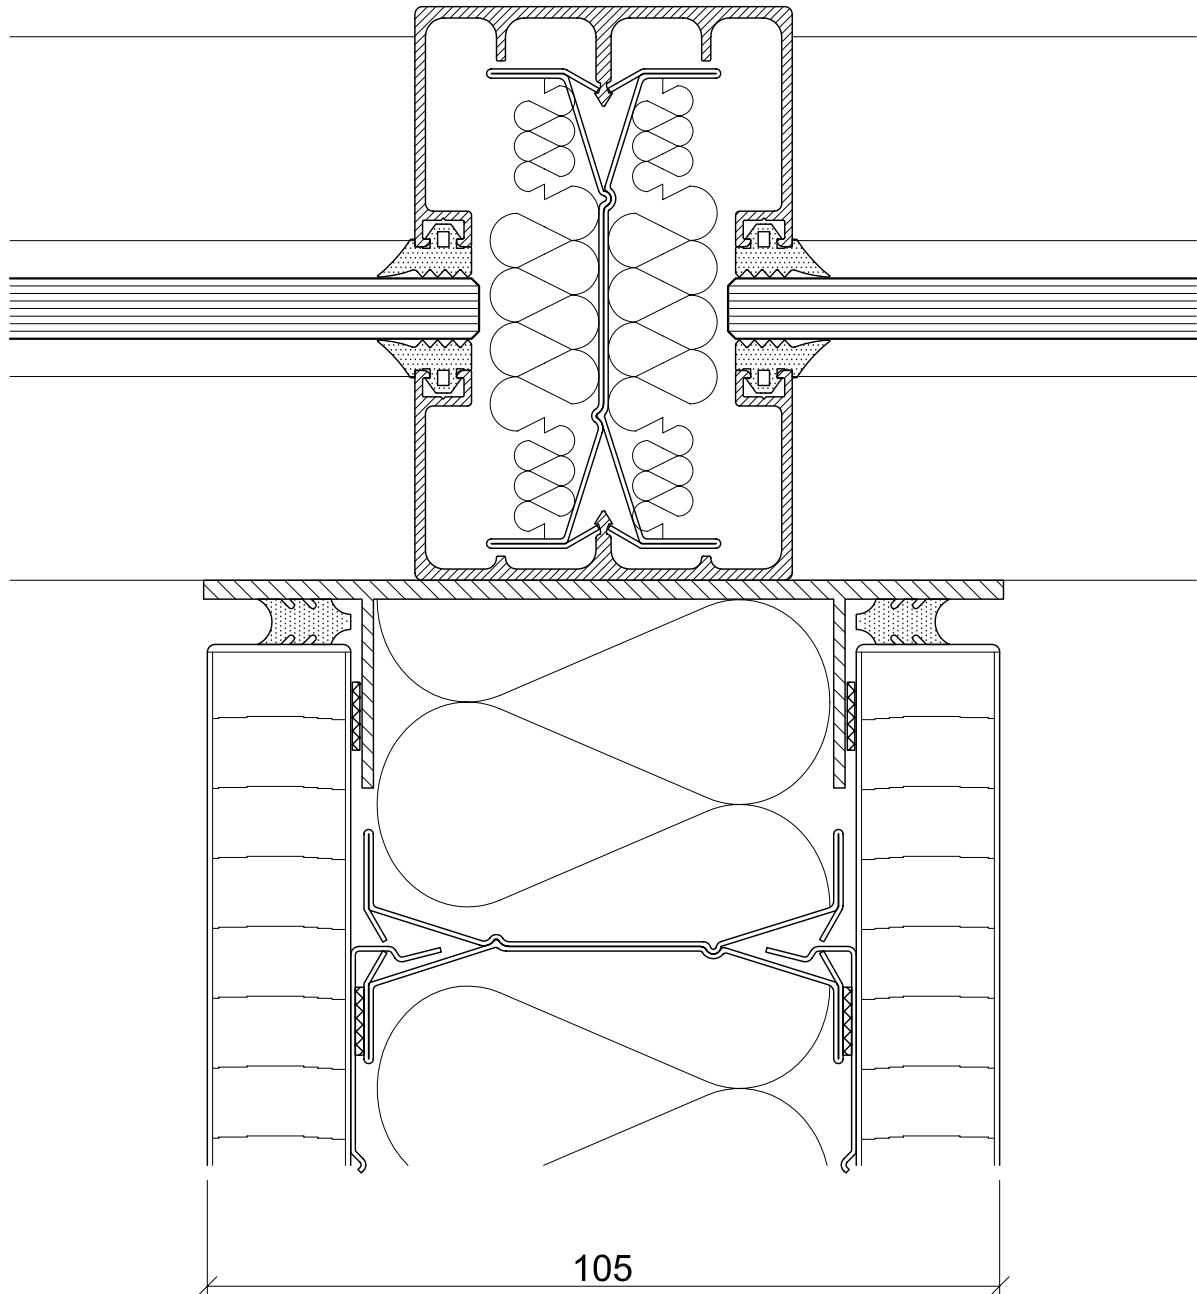


scale 1:1

FD-TS-FP.1

Connection fecopur

T-connection
Glass wall fecopur / corridor wall fecopur

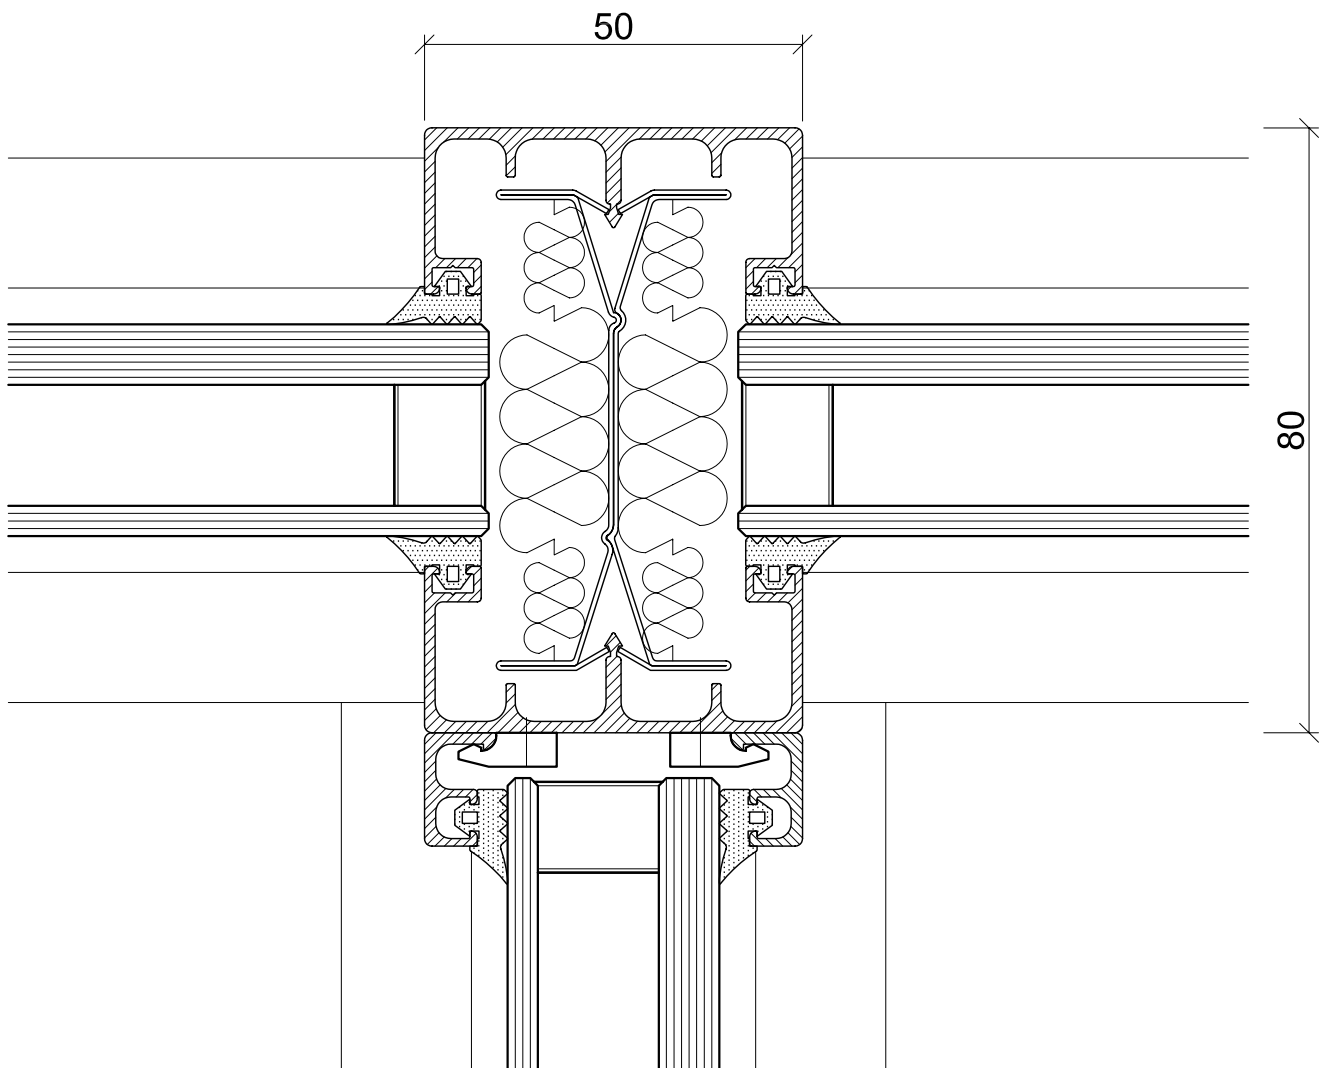


scale 1:1

FD-TS-FP.2

Connection fecoquic

T-connection
Solid wall / glass wall fecoquic

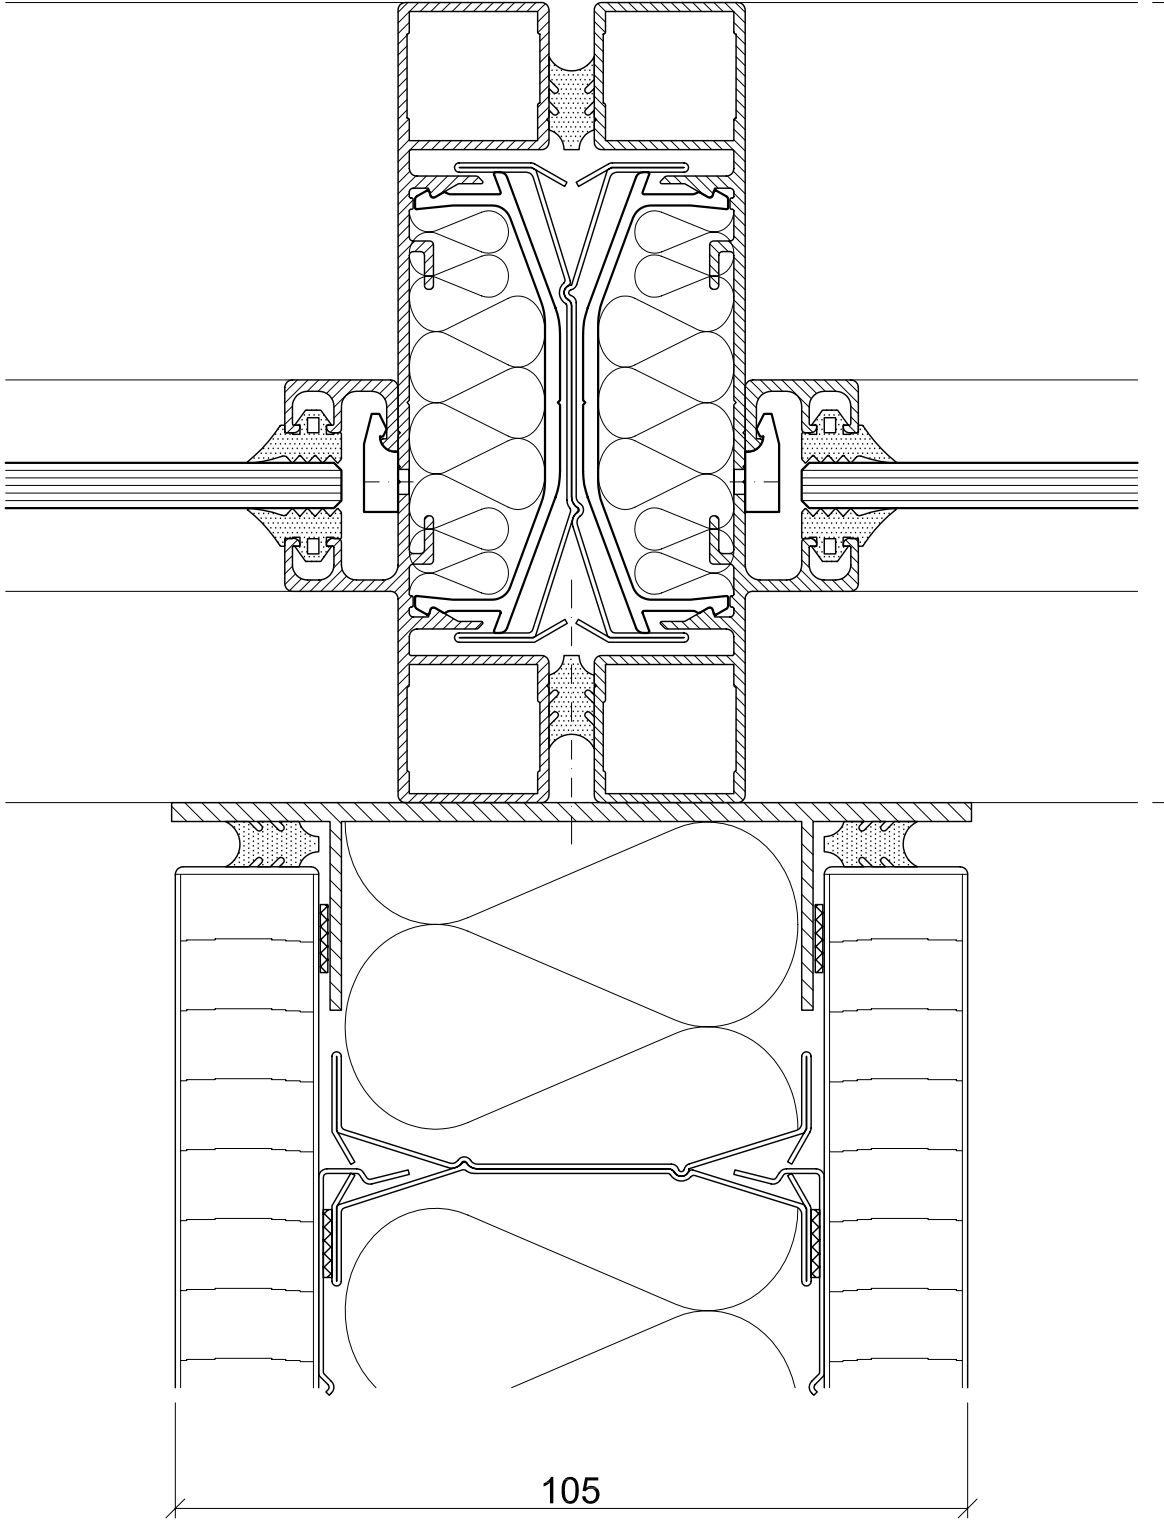


scale 1:1

FD-TS-FQ.1

Connection fecofix

T-connection
Solid wall / glass wall fecofix

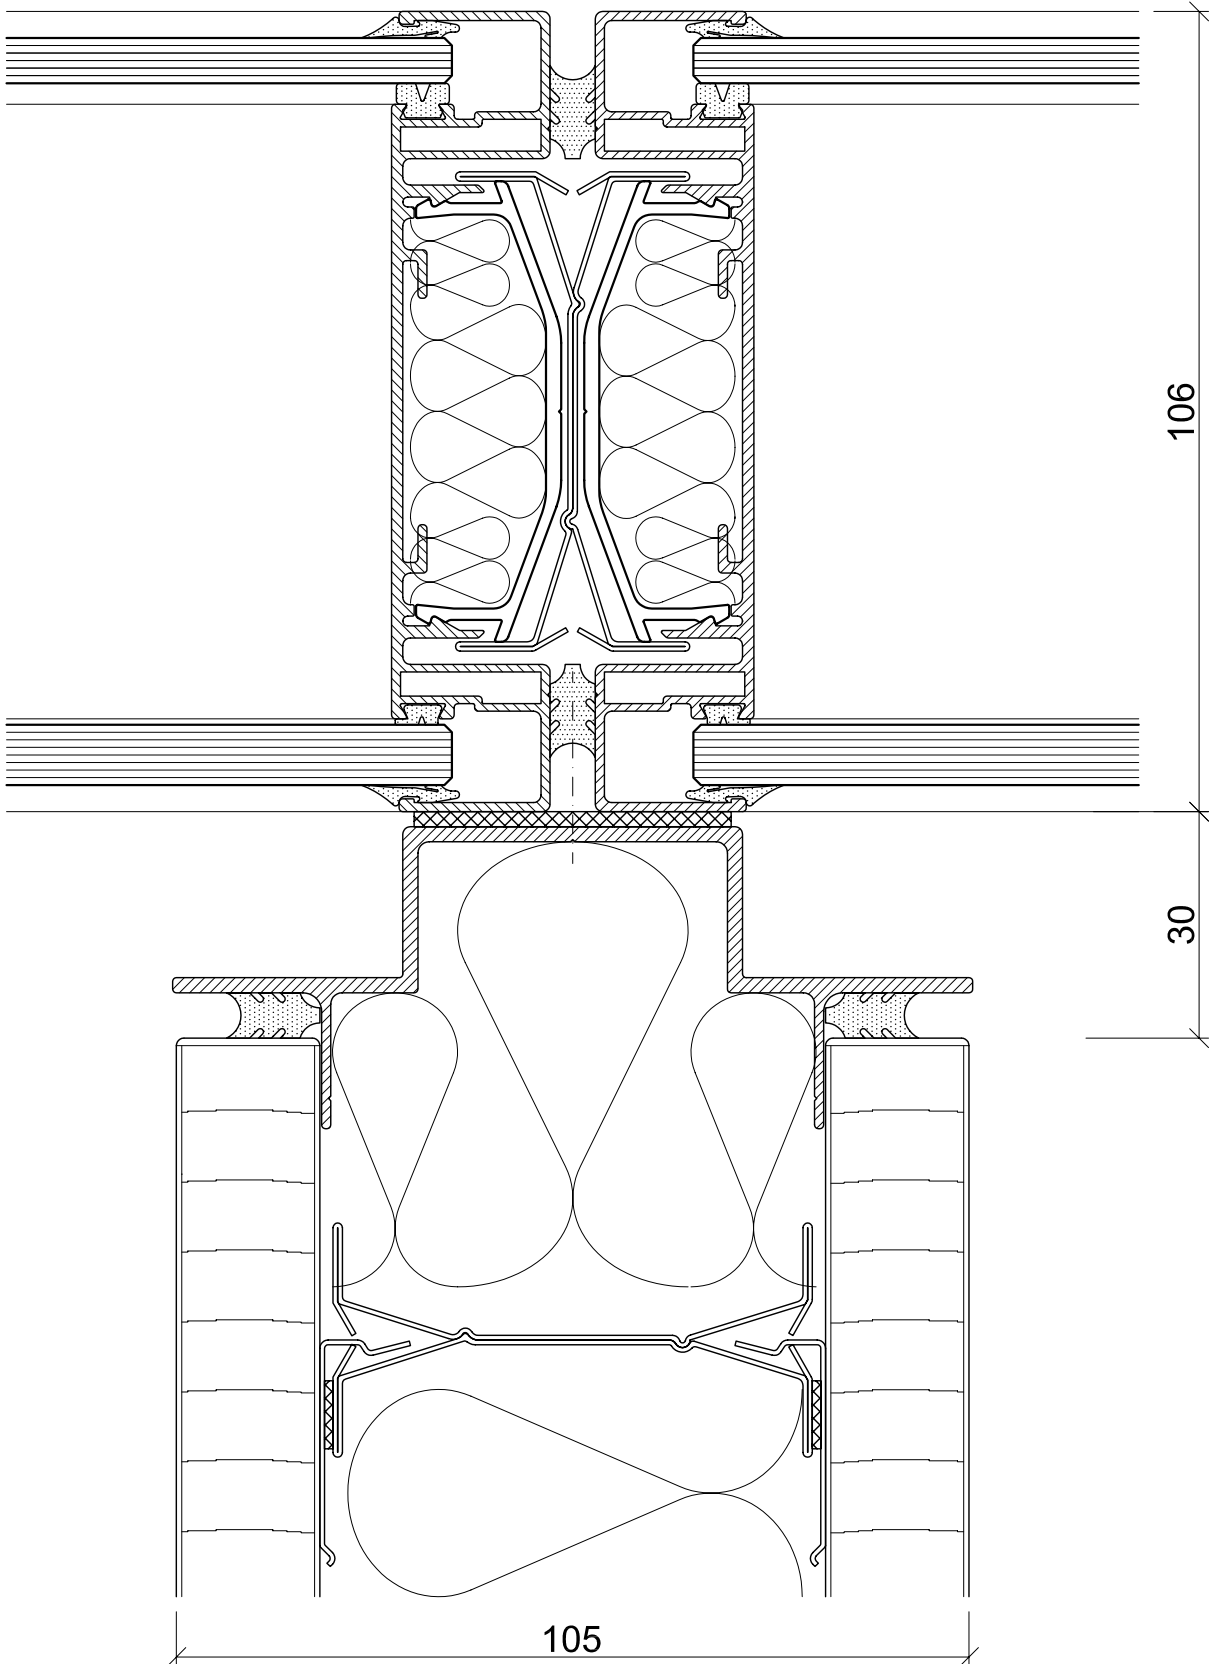


scale 1:1

FD-TS-FF.1

Connection fecofix

T-connection
Glass wall fecofix

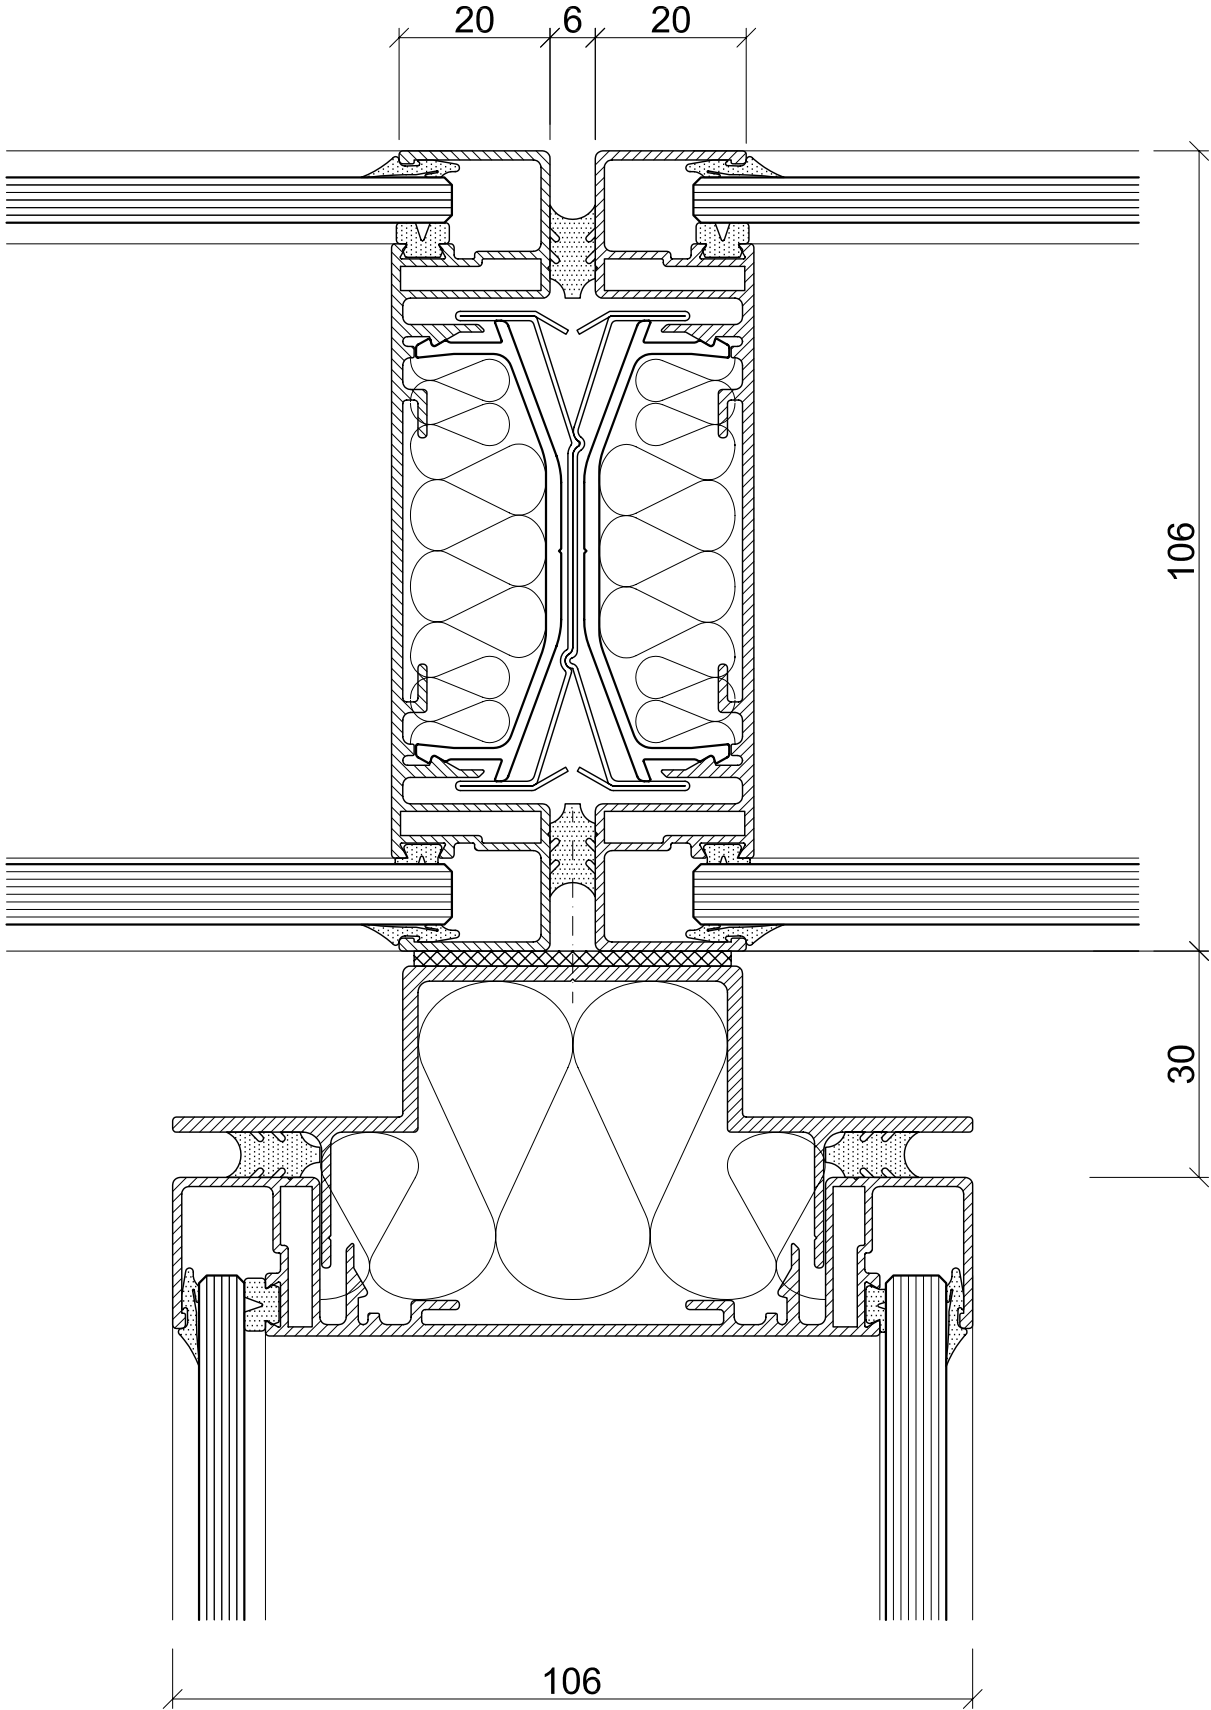


scale 1:1

FD-TS-FF.2

Connection fecolux

T-connection
Solid wall / glass wall fecolux

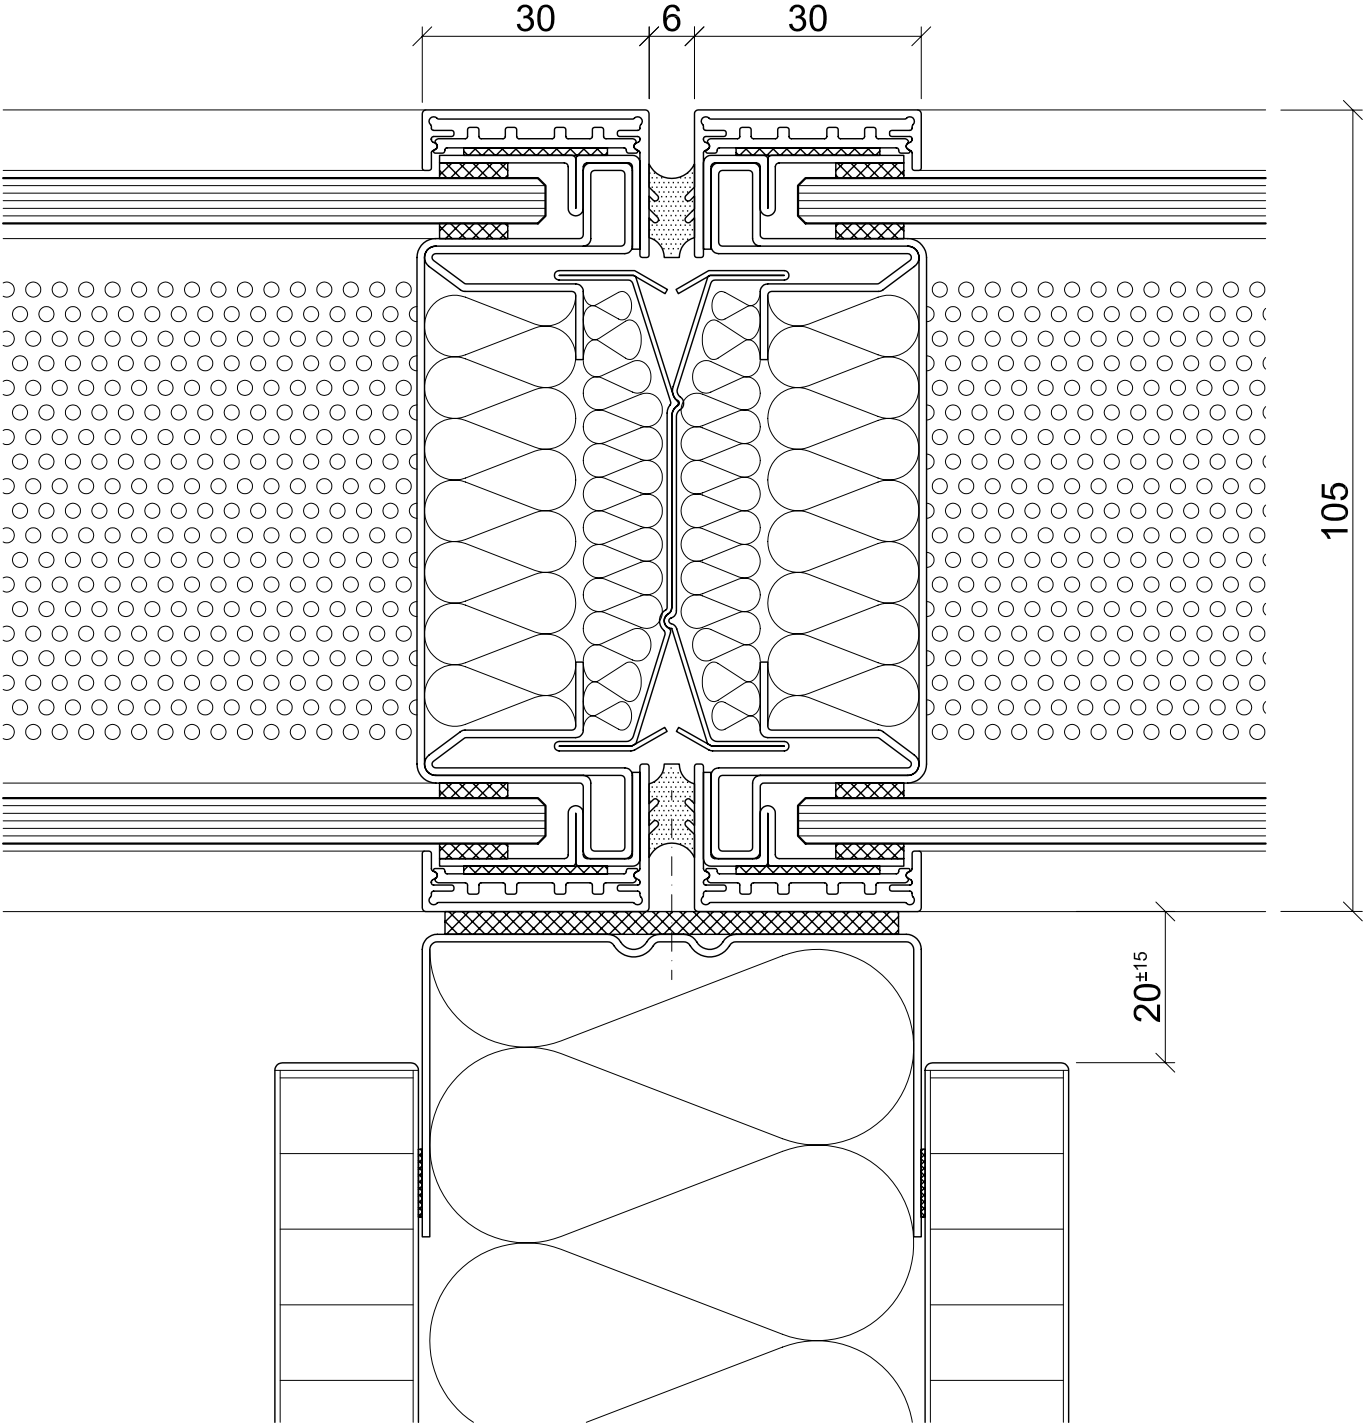

scale 1:1

FD-TS-FL.1