


Partition- and storage wall

Vertical section

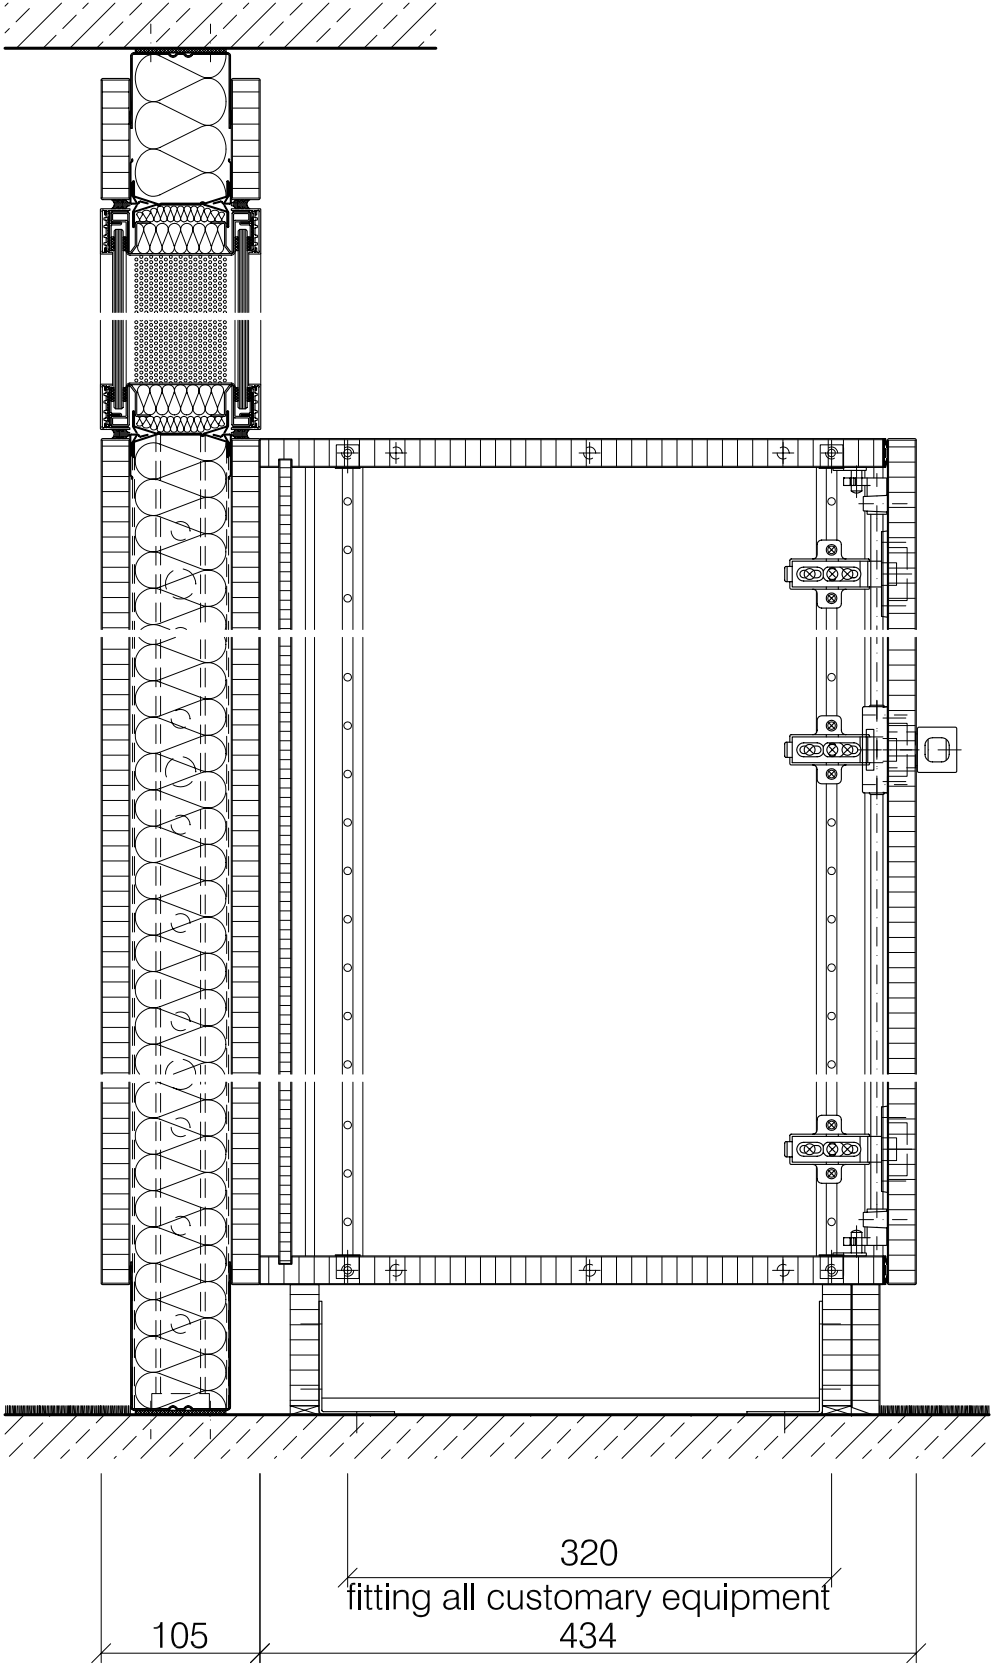


scale 1:5

03.06.01

Partition- and storage wall

Horizontal section

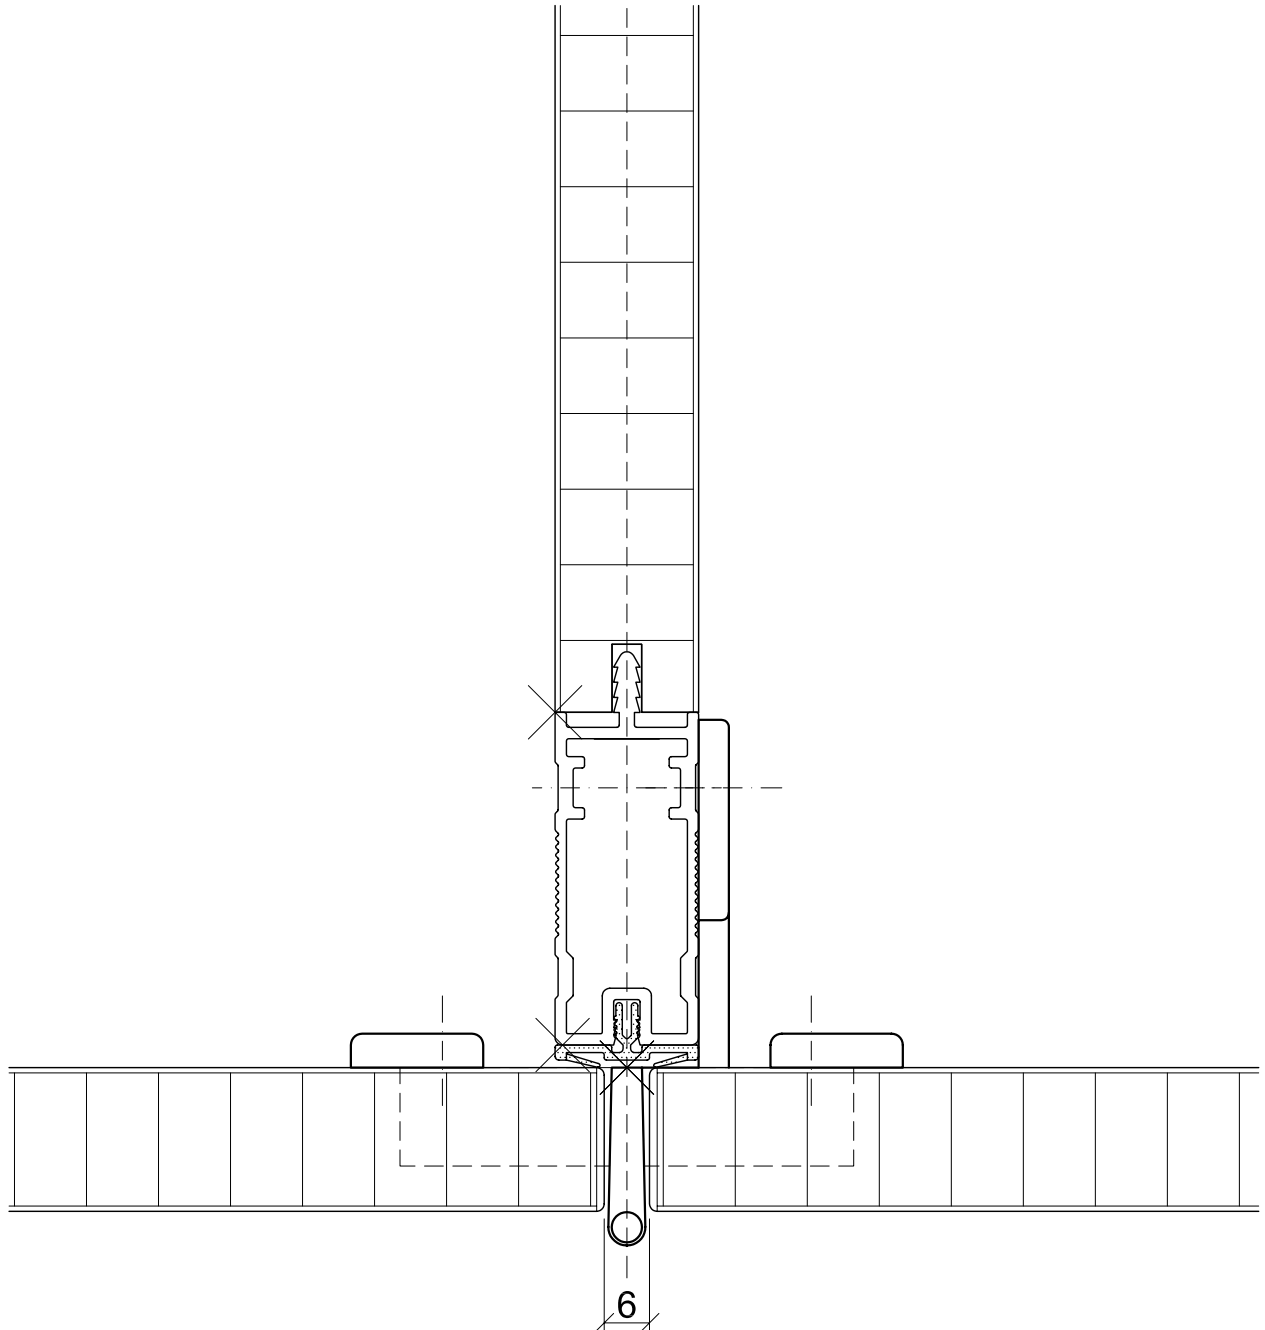


Instead of hinges with visible axles also hinges with concealed axles may be used

scale 1:1

03.06.02

Partition- and storage wall

Horizontal section - joint

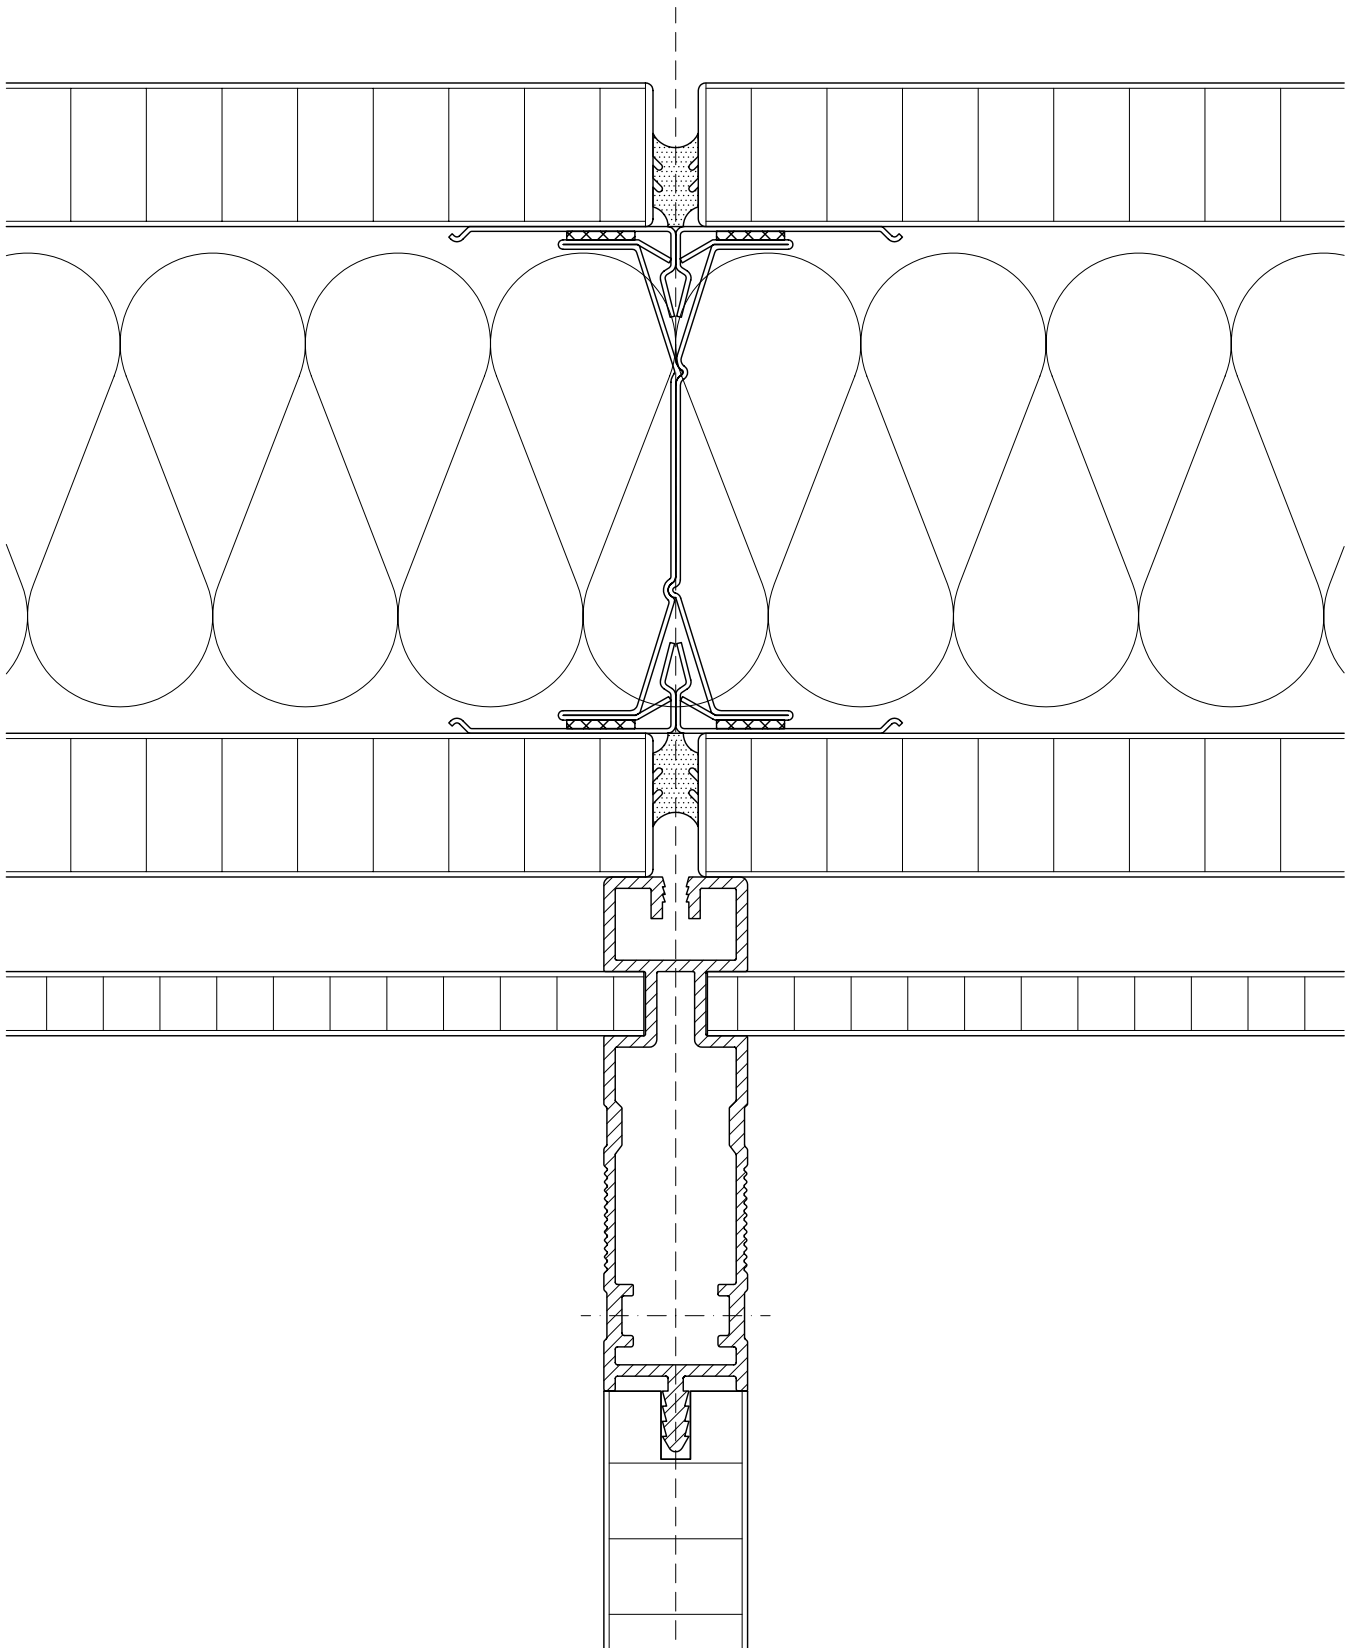


scale 1:1

03.06.03

Partition- and storage wall

Horizontal section - additional side panel

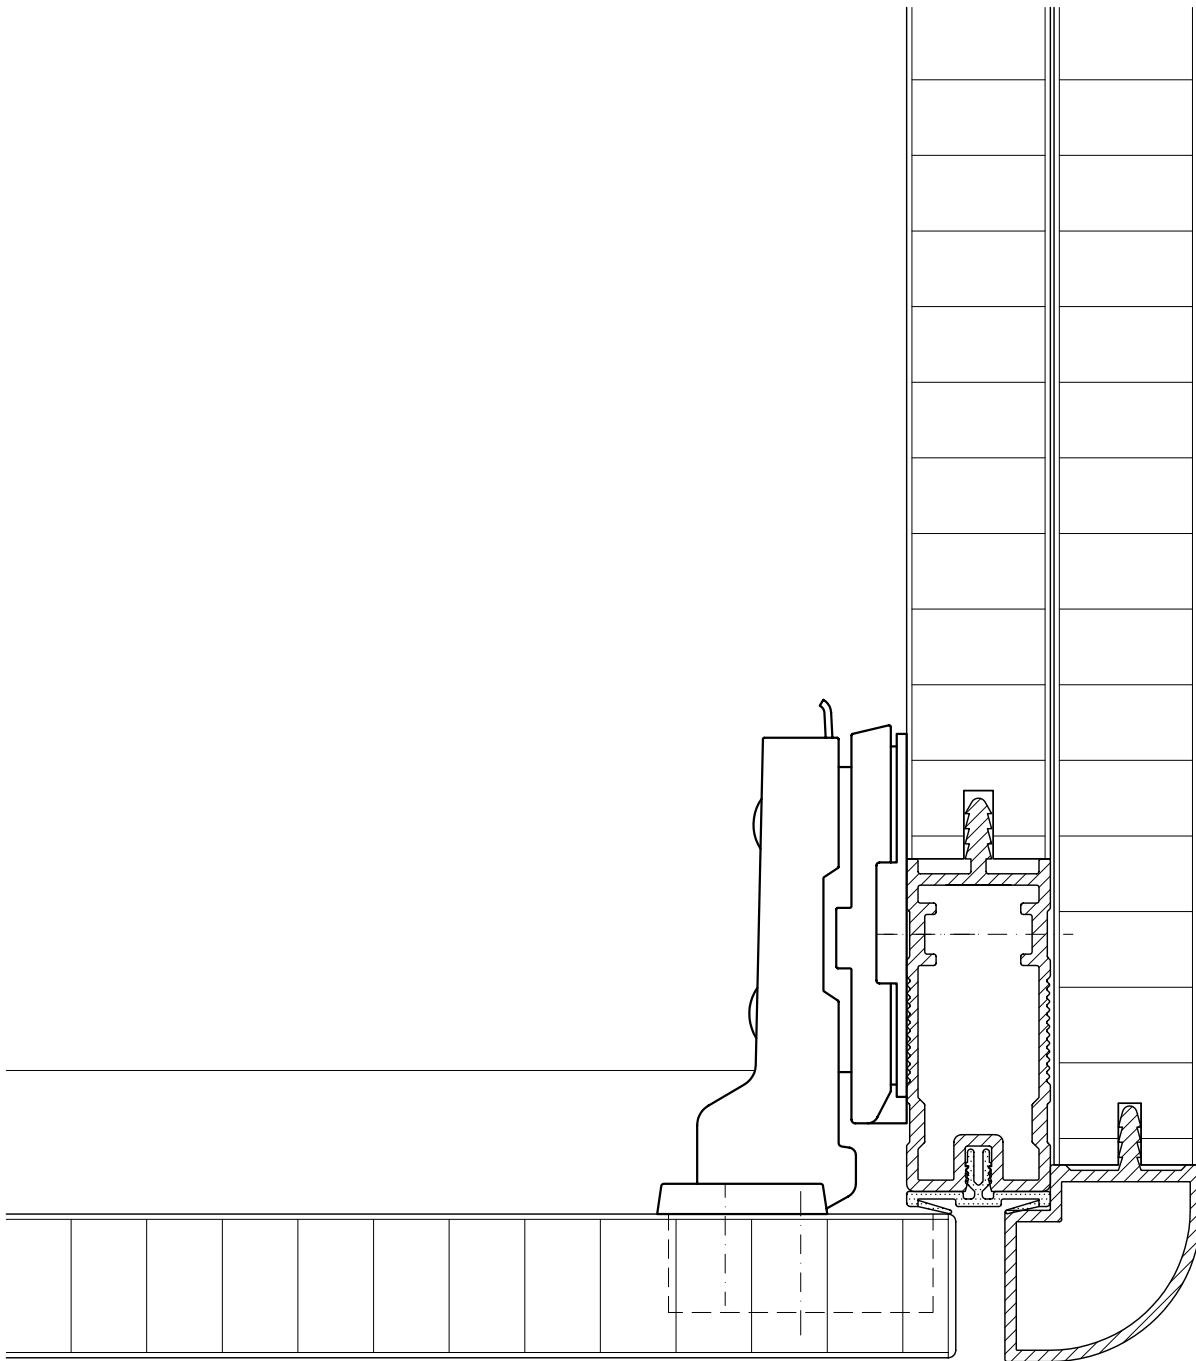


Instead of hinges with concealed axles also hinges with visible axles may be used

scale 1:1

03.06.04

Partition- and storage wall

Horizontal section / door unit
in partition wall

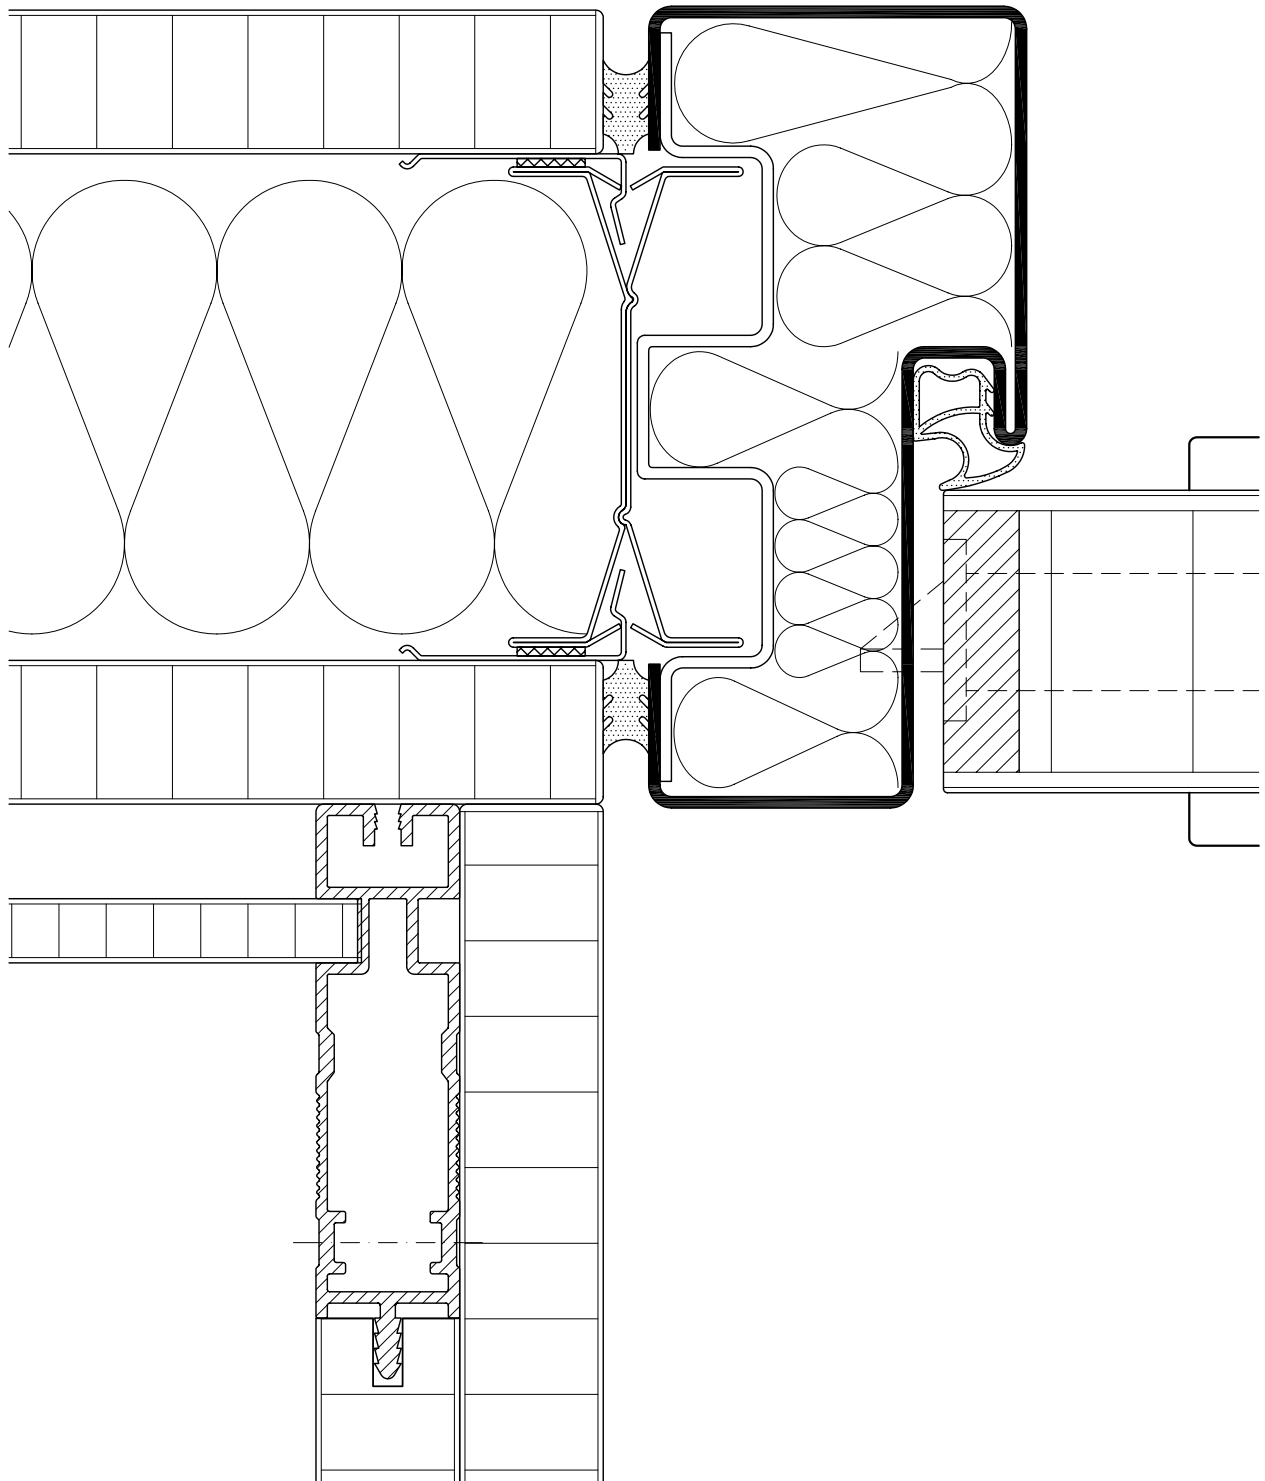


scale 1:1

03.06.05

Storage wall with visible back

Horizontal section / door unit

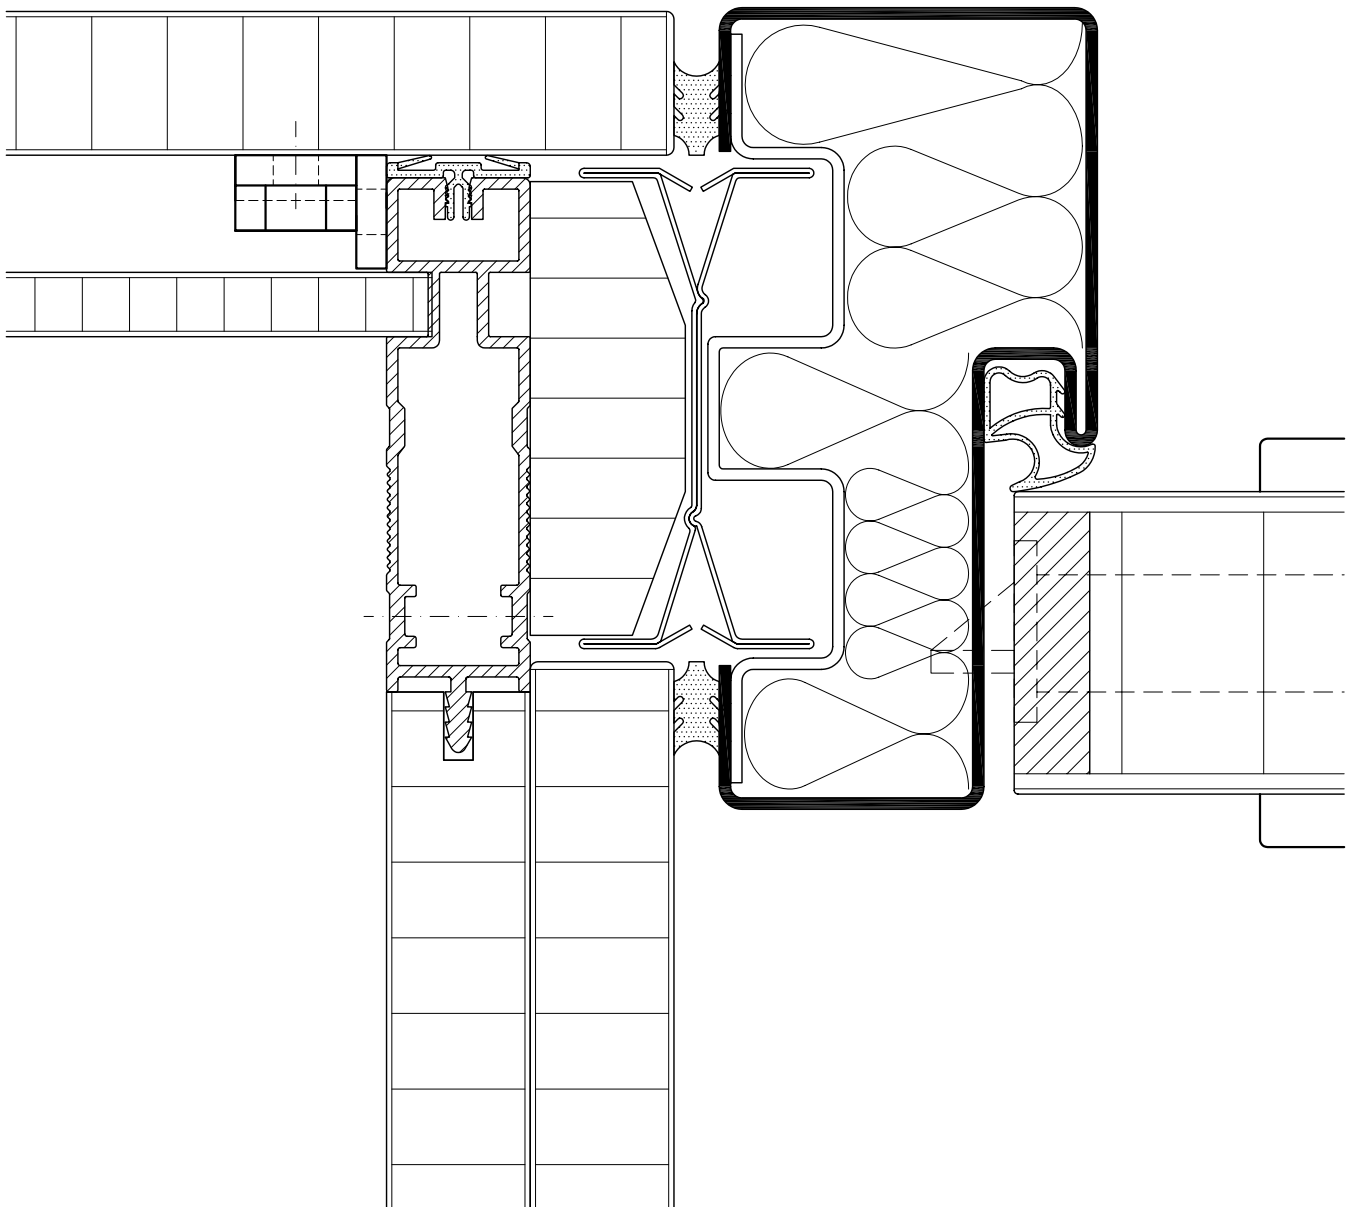

scale 1:1

03.06.06