

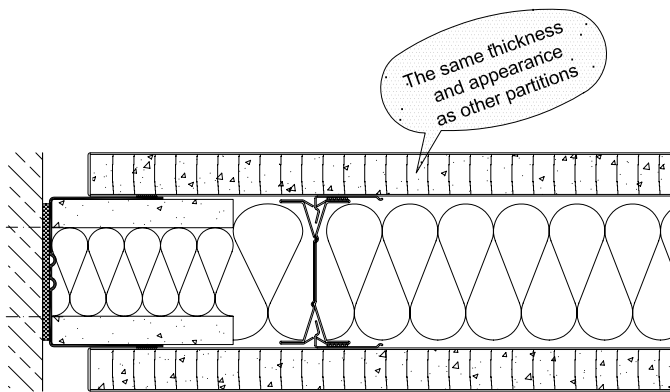


Solid wall F90/51dB


With standard or slotted upright for suspension system, up to H = 5,00 m
Fire resistance F90-AB with certificate
Sound insulation $R_{w,P} = 51$ dB

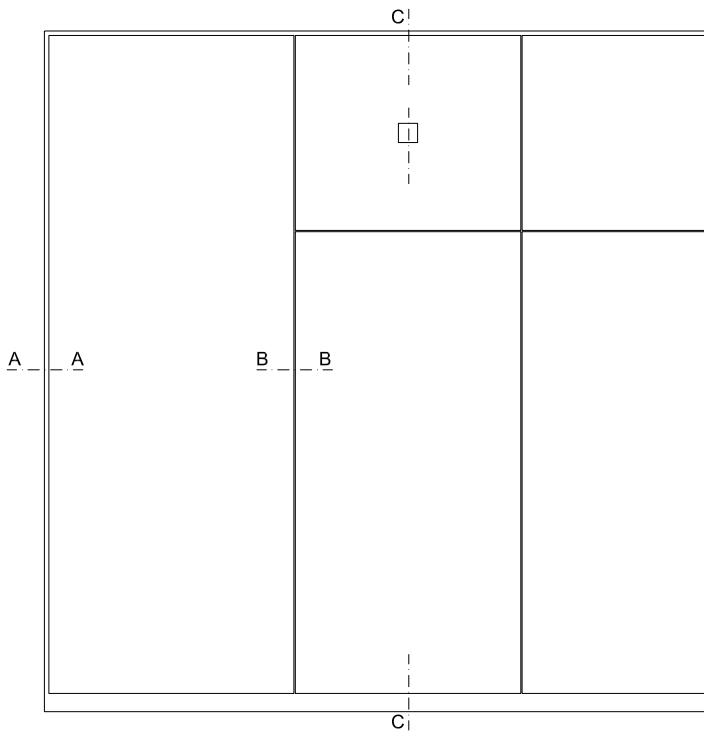

section A - A

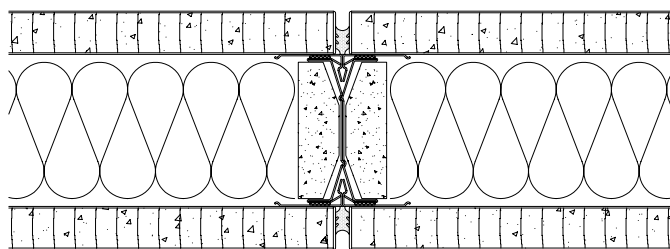

section B - B

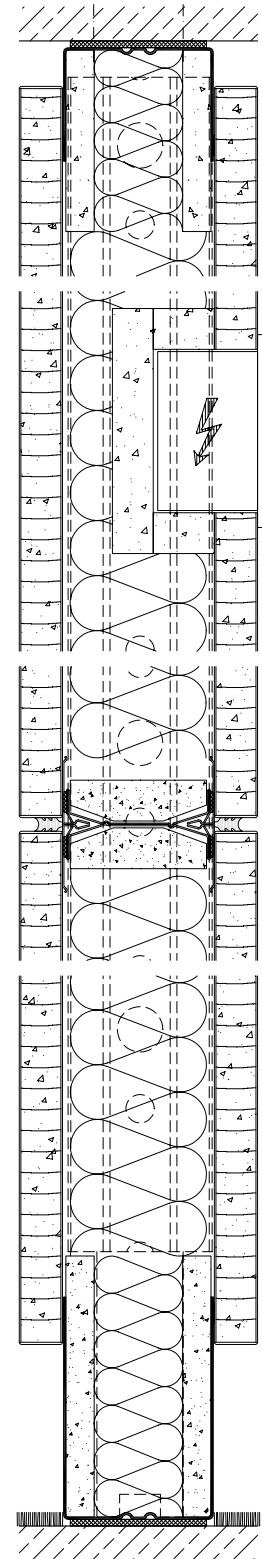


section C - C

scale ~1:3

VW-F90-AN.1

Solid wall F90/51dB

Vertical joint, standard upright

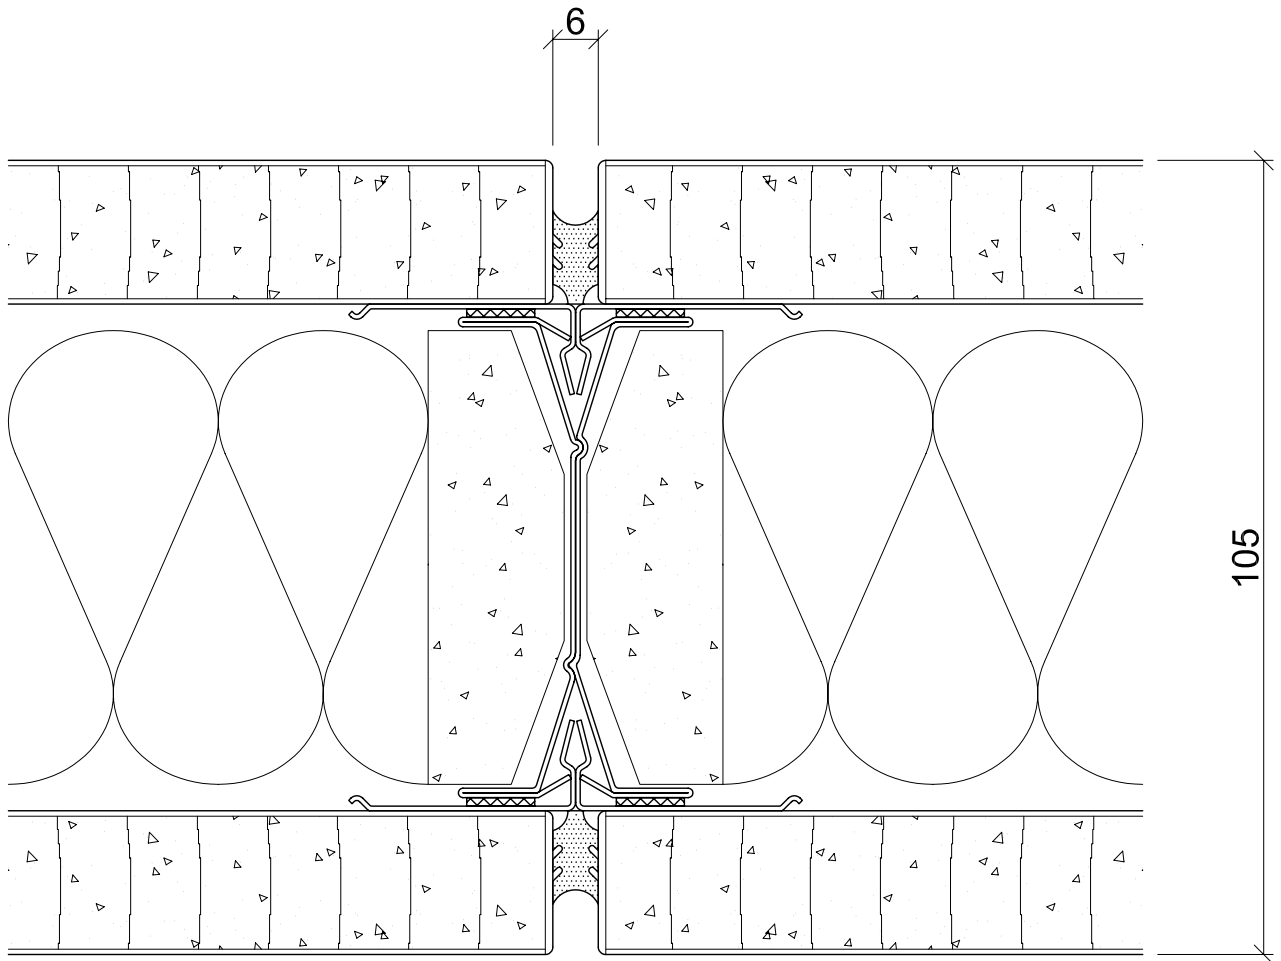


scale 1:1

VW-F90-MF.1

Solid wall F90/51dB

Vertical joint, slotted upright

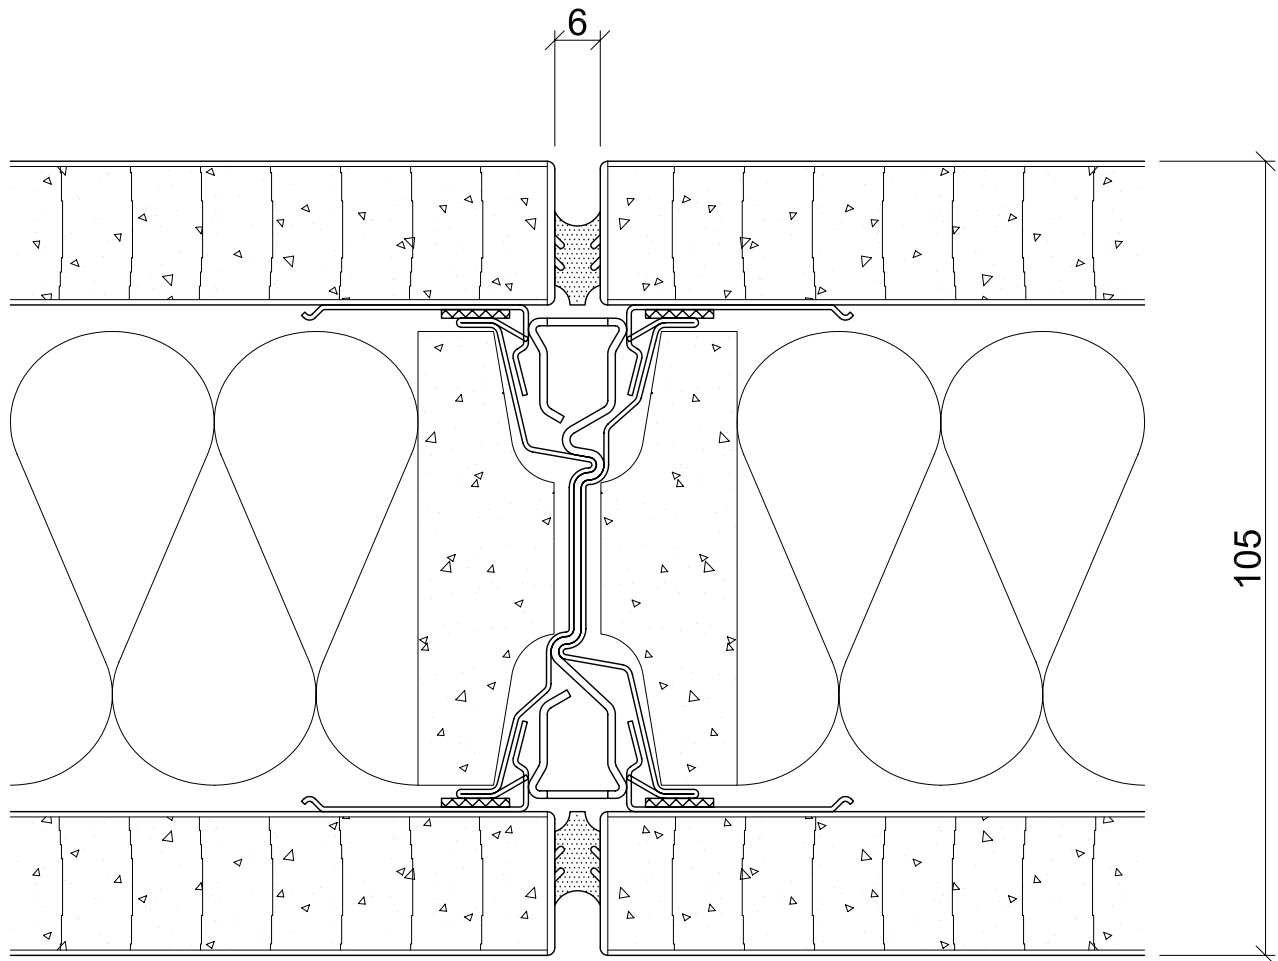


scale 1:1

VW-F90-MF.2

Solid wall F90/51dB

Bottom

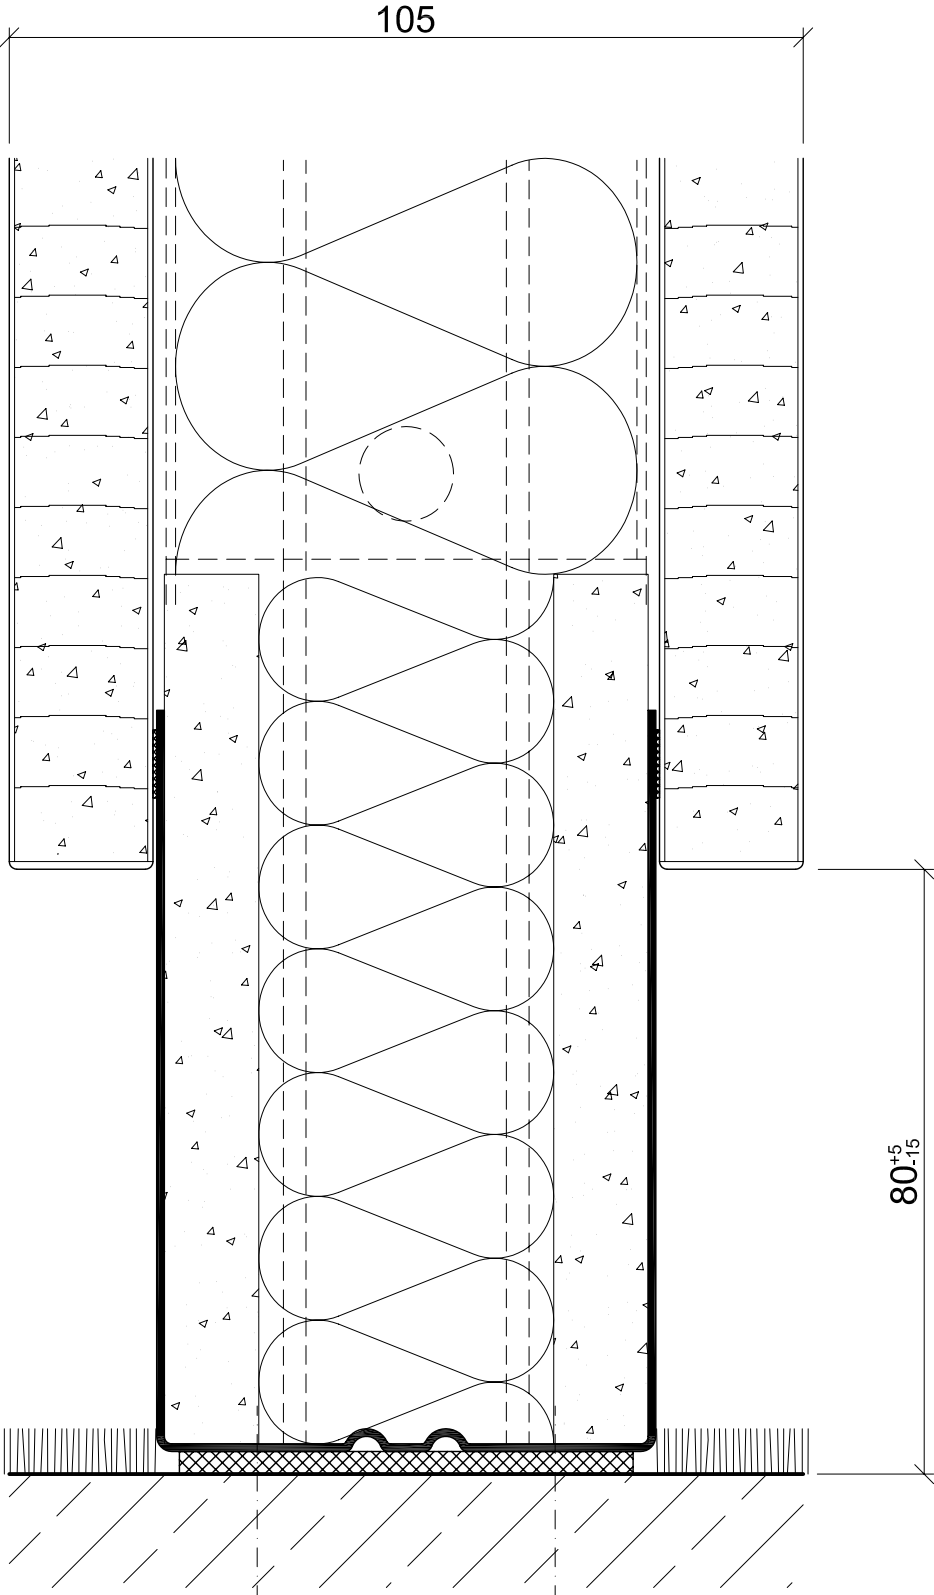


scale 1:1

VW-F90-BA.1

Solid wall F90/51dB

Top

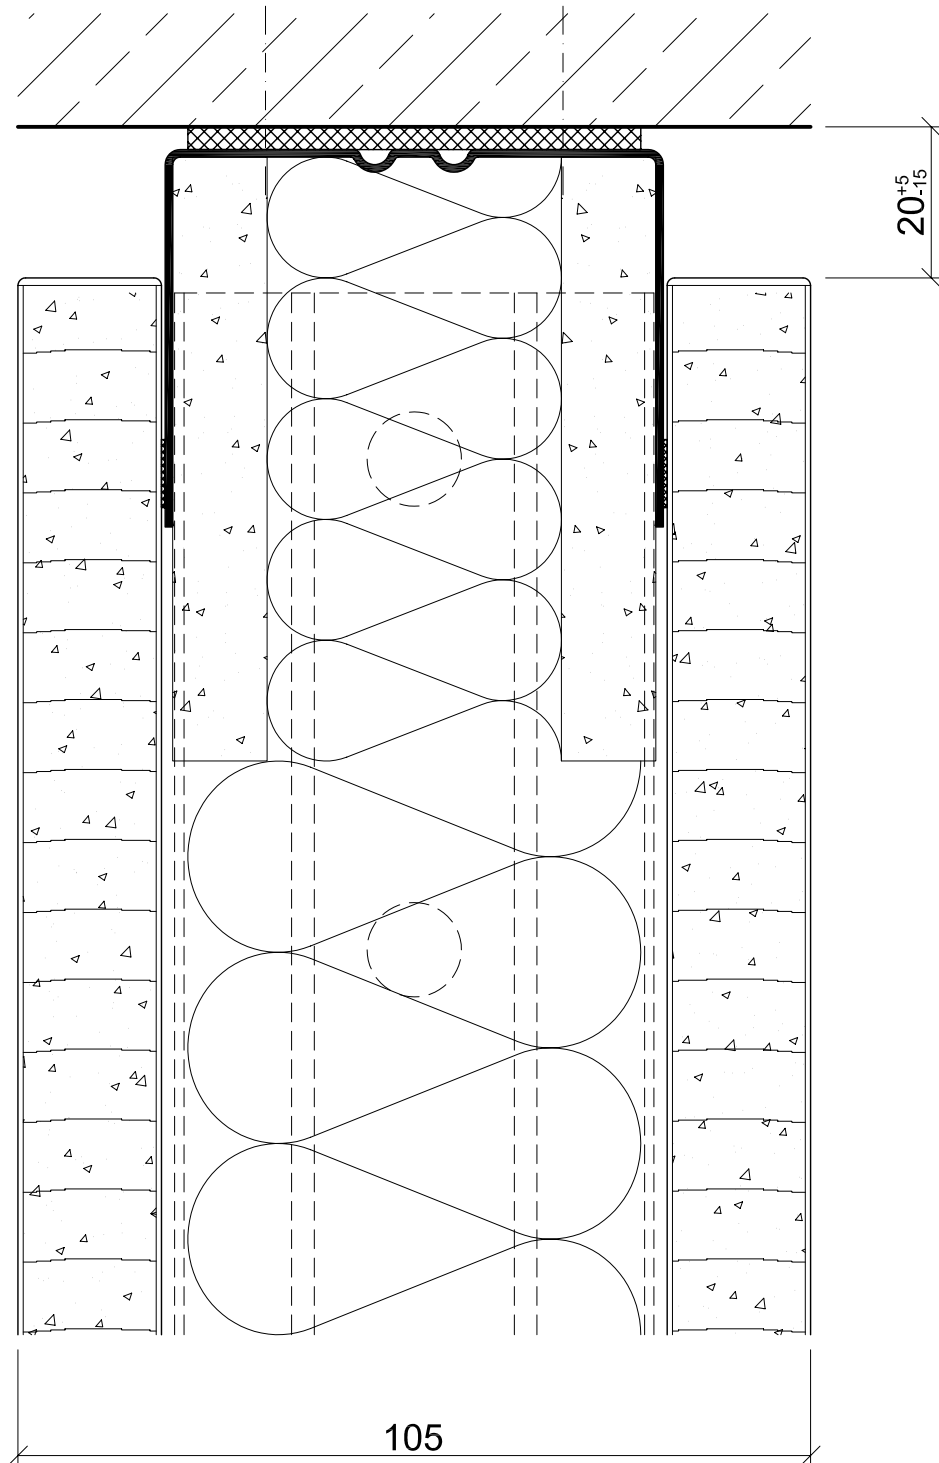


scale 1:1

VW-F90-DA.1

Solid wall F90/51 dB

Wall abutment

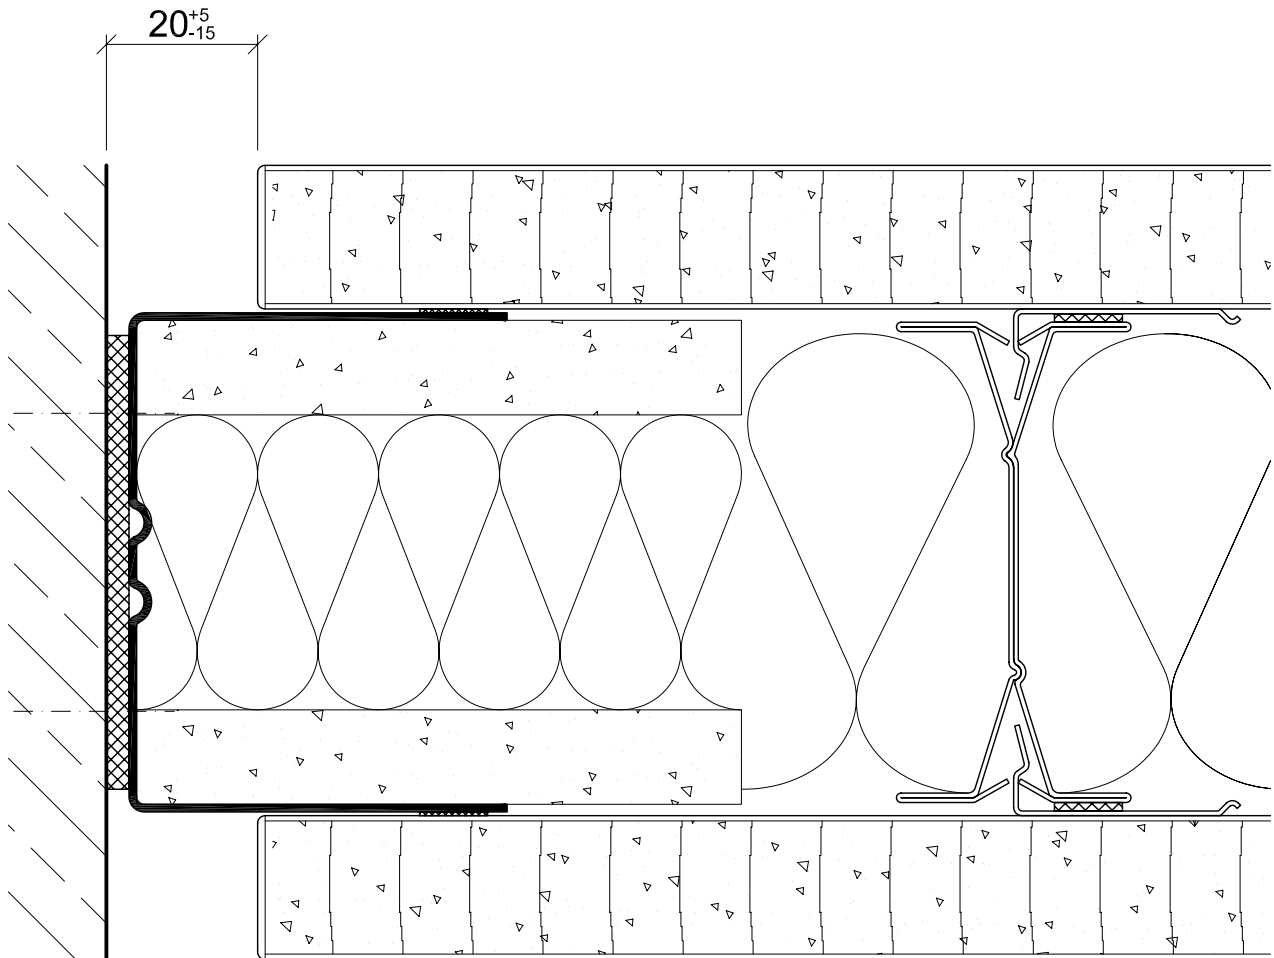

scale 1:1

VW-F90-WA.1