


Wall abutment to column

Solid wall

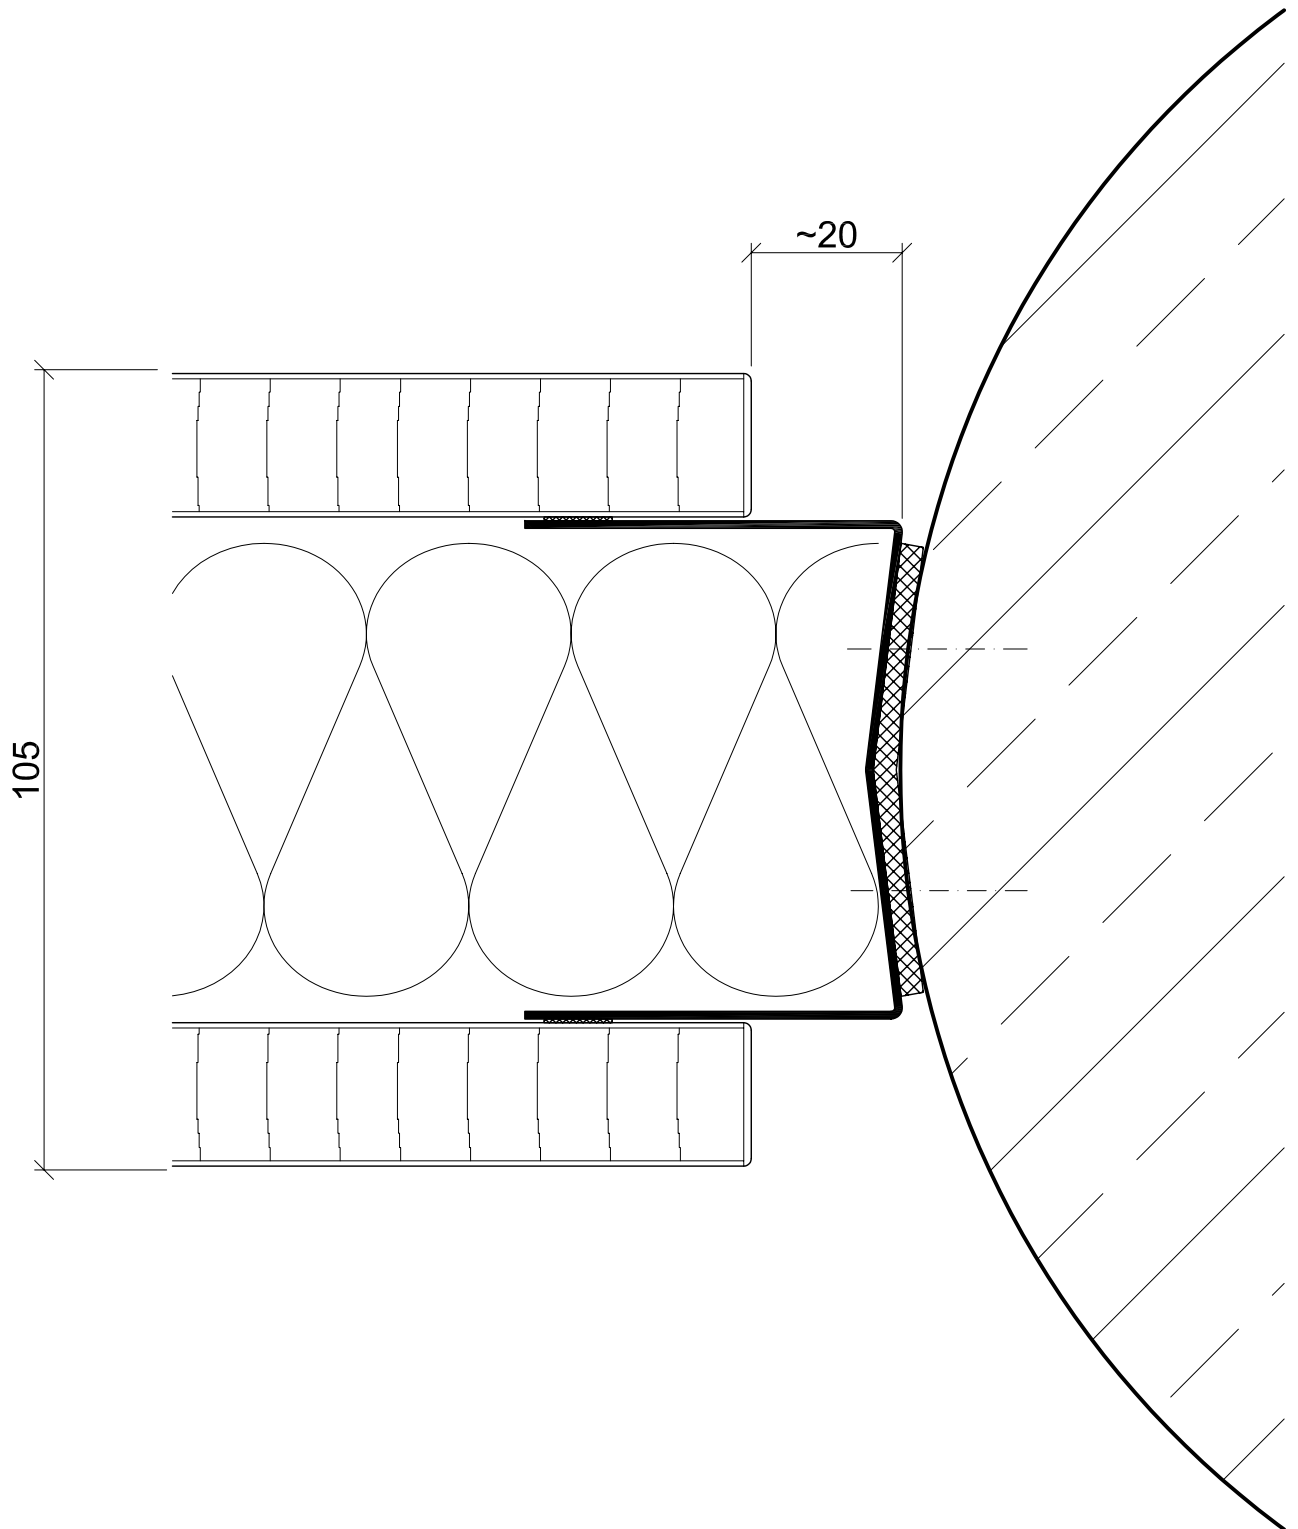

scale 1:1

FD-WA-R.1